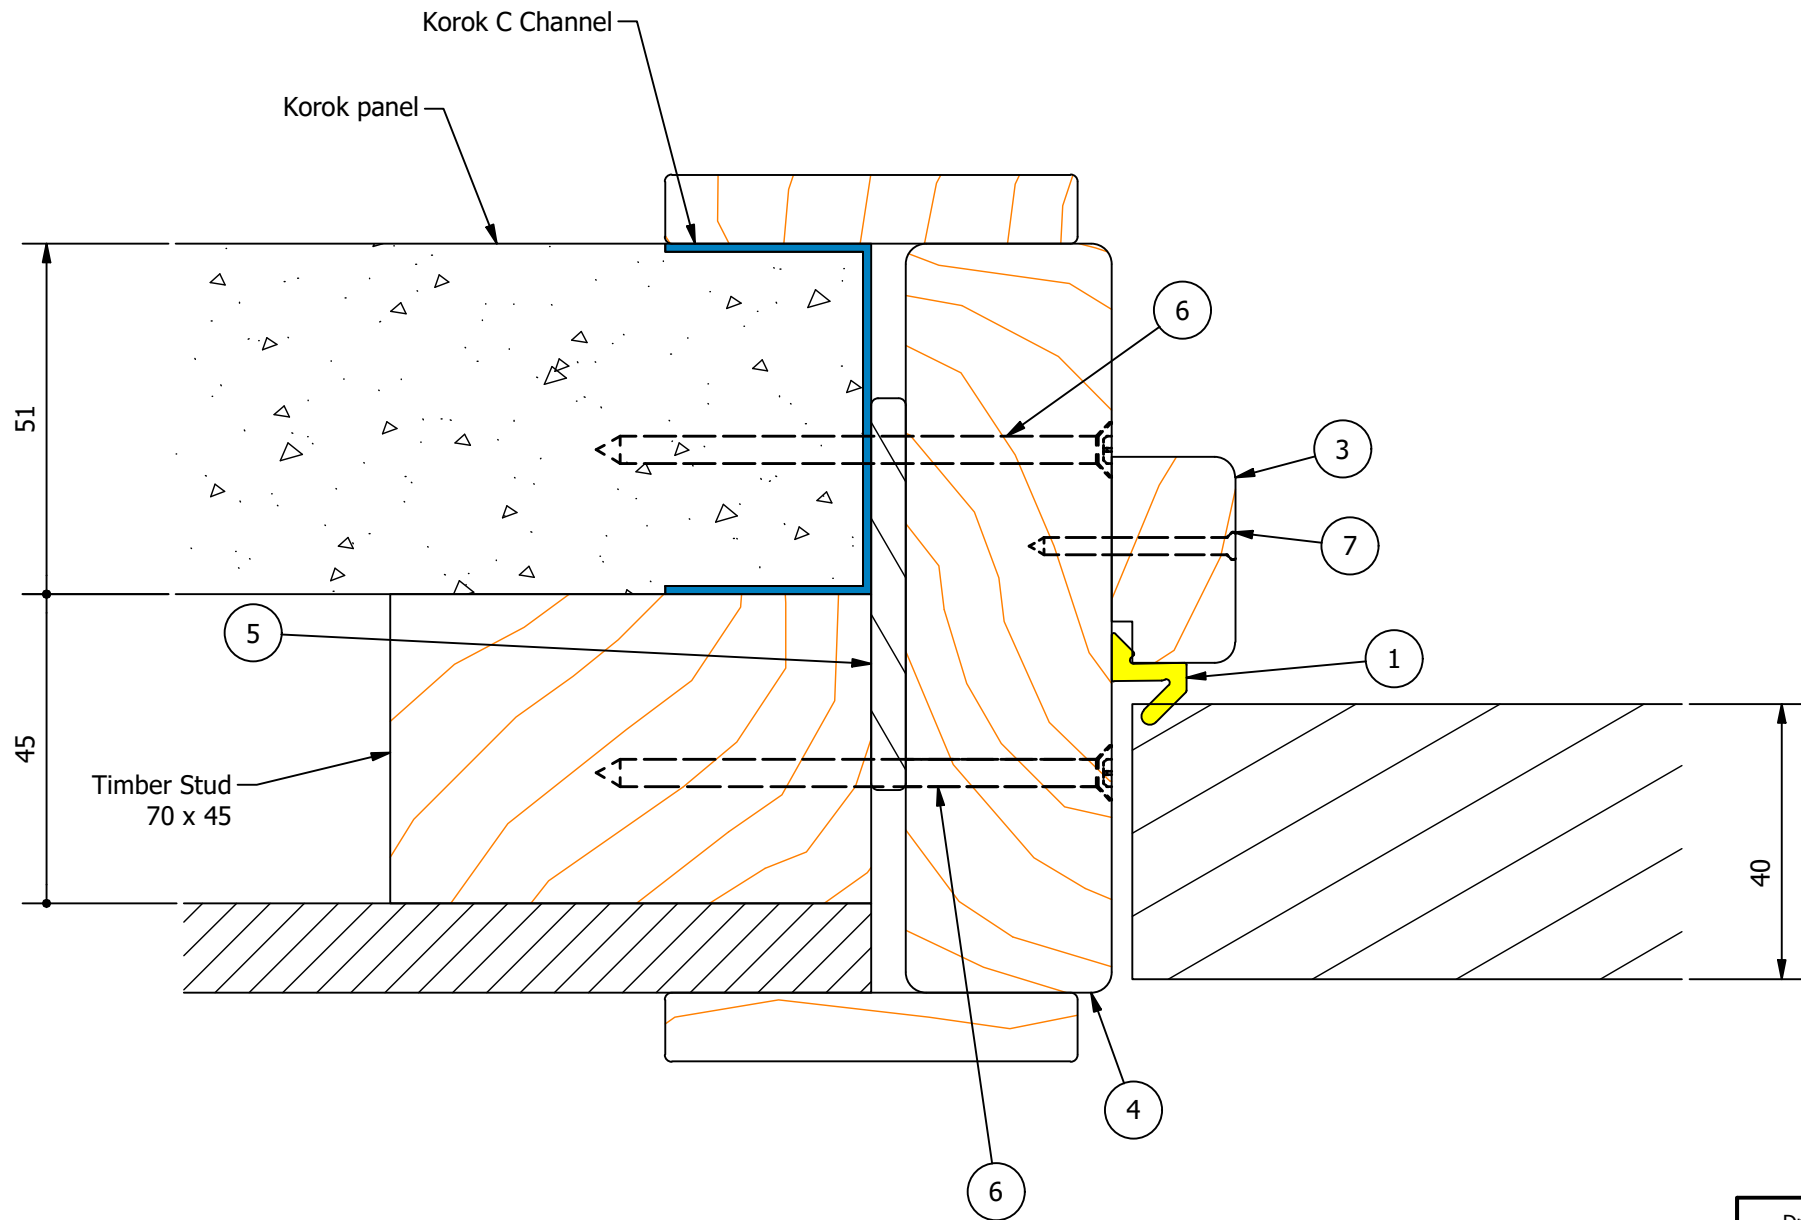

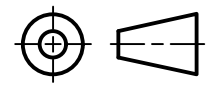


PART DETAILS			
ITEM NUMBER	STOCK NUMBER	DESCRIPTION	COMMENTS
1	AQ21	AQ21 Seal	
2	Arch	60 x 10 mm Pine Architrave	450 kg/m3 minimum density
3	DS 30 x 18 mm FRR	Door Stop	To suit AQ21 Seal
4	J1	J1 Jamb, 30 mm Hardwood	92-600mm wide Available
5	WB	Wedging Block	Up to 10mm wedging
6	10G-75 mm	10G x 75 mm Wood Screw	See Installation Instructions for fixing points
7	30 mm Nail	Nail 30 mm	200 mm Ctrs Typ



Specifications	
CORE	Infernoguard Smoke
FRR	-/-/-sm
STUD	Korok
JAMB	J1

Drawn	Roy MACINTYRE	 SOTERIA DOORS Innovative Openings Edward Street Dargaville 0310 Ph.: 0508 966 378
Client	Soteria	
Job	-	
Drawing Type	Installation	
Job No.	-	J1 Jamb Smoke Door - Korok Wall Installation
ALL DIMENSIONS ARE IN MILLIMETERS UNLESS OTHERWISE STATED TOLERANCES UNLESS OTHERWISE STATED: LINEAR: X - ±1 HOLES: ±0.1 X.X - ±0.1 ANGULAR: X.X - ±0.1° X.XX - ±0.05		 3rd ANGLE PROJECTION Drawing No. J1 SM K Revision B Sheet No. 1 / 1
© COPYRIGHT		