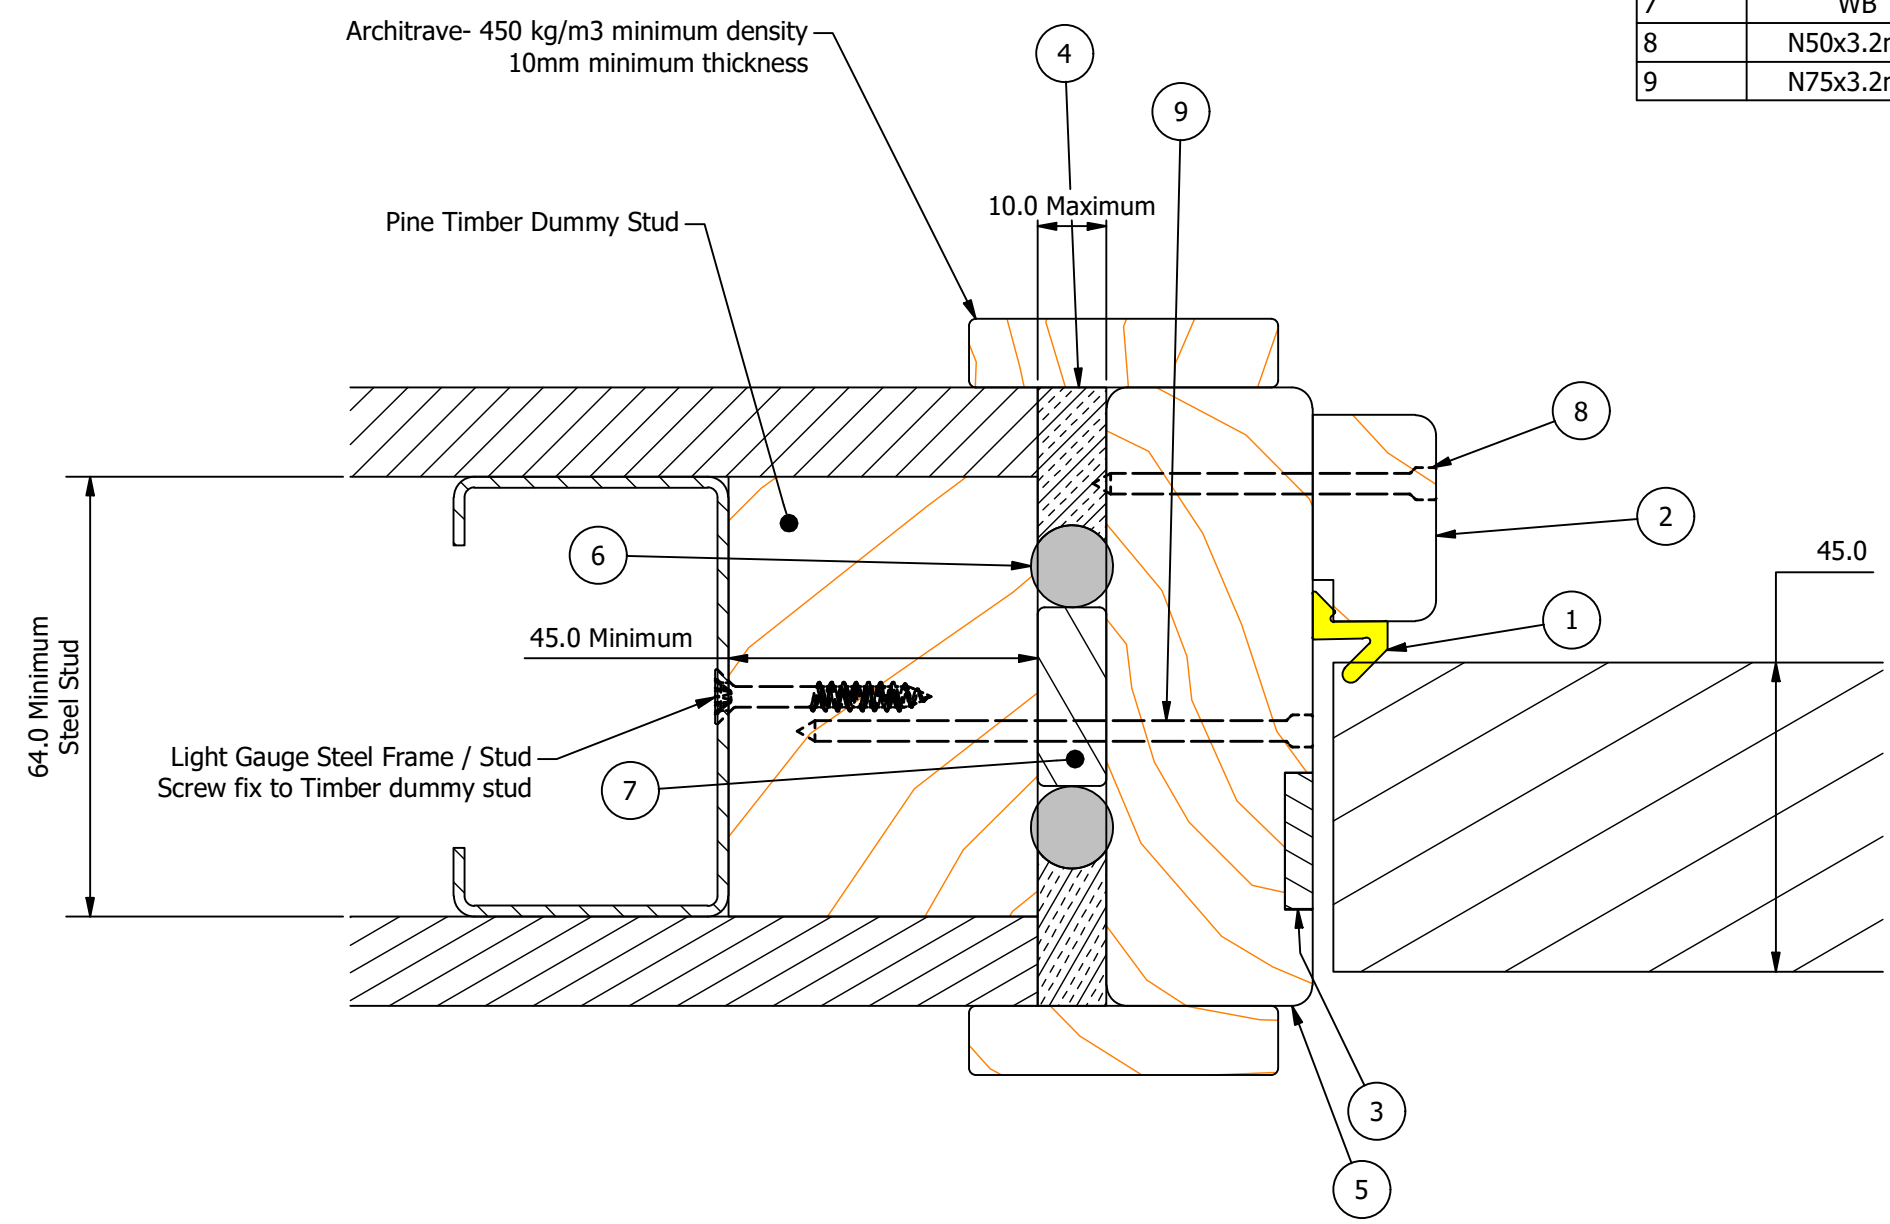

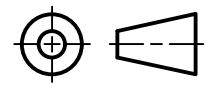


PART DETAILS			
ITEM	STOCK NUMBER	DESCRIPTION	COMMENTS
1	AQ21	Schlegel Aquamac Perimeter Seal	
2	DS 30 x 18 mm FRR	Door Stop	To suit AQ21 Seal
3	IS	20 x 4 mm Intumescent Strip	
4	IS Mastic	Intumescent Liquid Application Mastic	If wall has cladding, Mastic must be deeper than cladding (min. 20mm depth)
5	J1 FRR	J1 Jamb 30 mm Pine	92 - 600 mm wide available
6	PEF Rod	Polyurethane Foam Backing Rod	Diameter to exceed gap width
7	WB	Wedging Block	Cut to suit
8	N50x3.2mm	Galvanised Jolthead Nail 50x3.2mm	200mm Ctrs Typ
9	N75x3.2mm	Galvanised Jolthead Nail 75x3.2mm	See installation instructions for fixing points



Specifications	
CORE	Infernoguard 30
FRR	-/30/30sm, -/30/-sm
STUD	Steel
JAMB	J1 (FRR)

Drawn	Roy MACINTYRE	 <b>SOTERIA DOORS</b> Innovative Openings	Edward Street Dargaville 0310 Ph.: 0508 966 378
Client	Soteria		
Job	-		
Drawing Type	Installation	J1 Fire Resistance Rated Jamb - Steel Stud Wall Installation	
Job No.	-		
ALL DIMENSIONS ARE IN MILLIMETERS UNLESS OTHERWISE STATED  TOLERANCES UNLESS OTHERWISE STATED: LINEAR: X - ±1      HOLES: ±0.1 X.X - ±0.1      ANGULAR: X.X - ±0.1° X.XX - ±0.05		 3rd ANGLE PROJECTION	Drawing No. <b>J1 FRR30 SS</b>
© COPYRIGHT		Revision	Sheet No.
		D	1 / 1