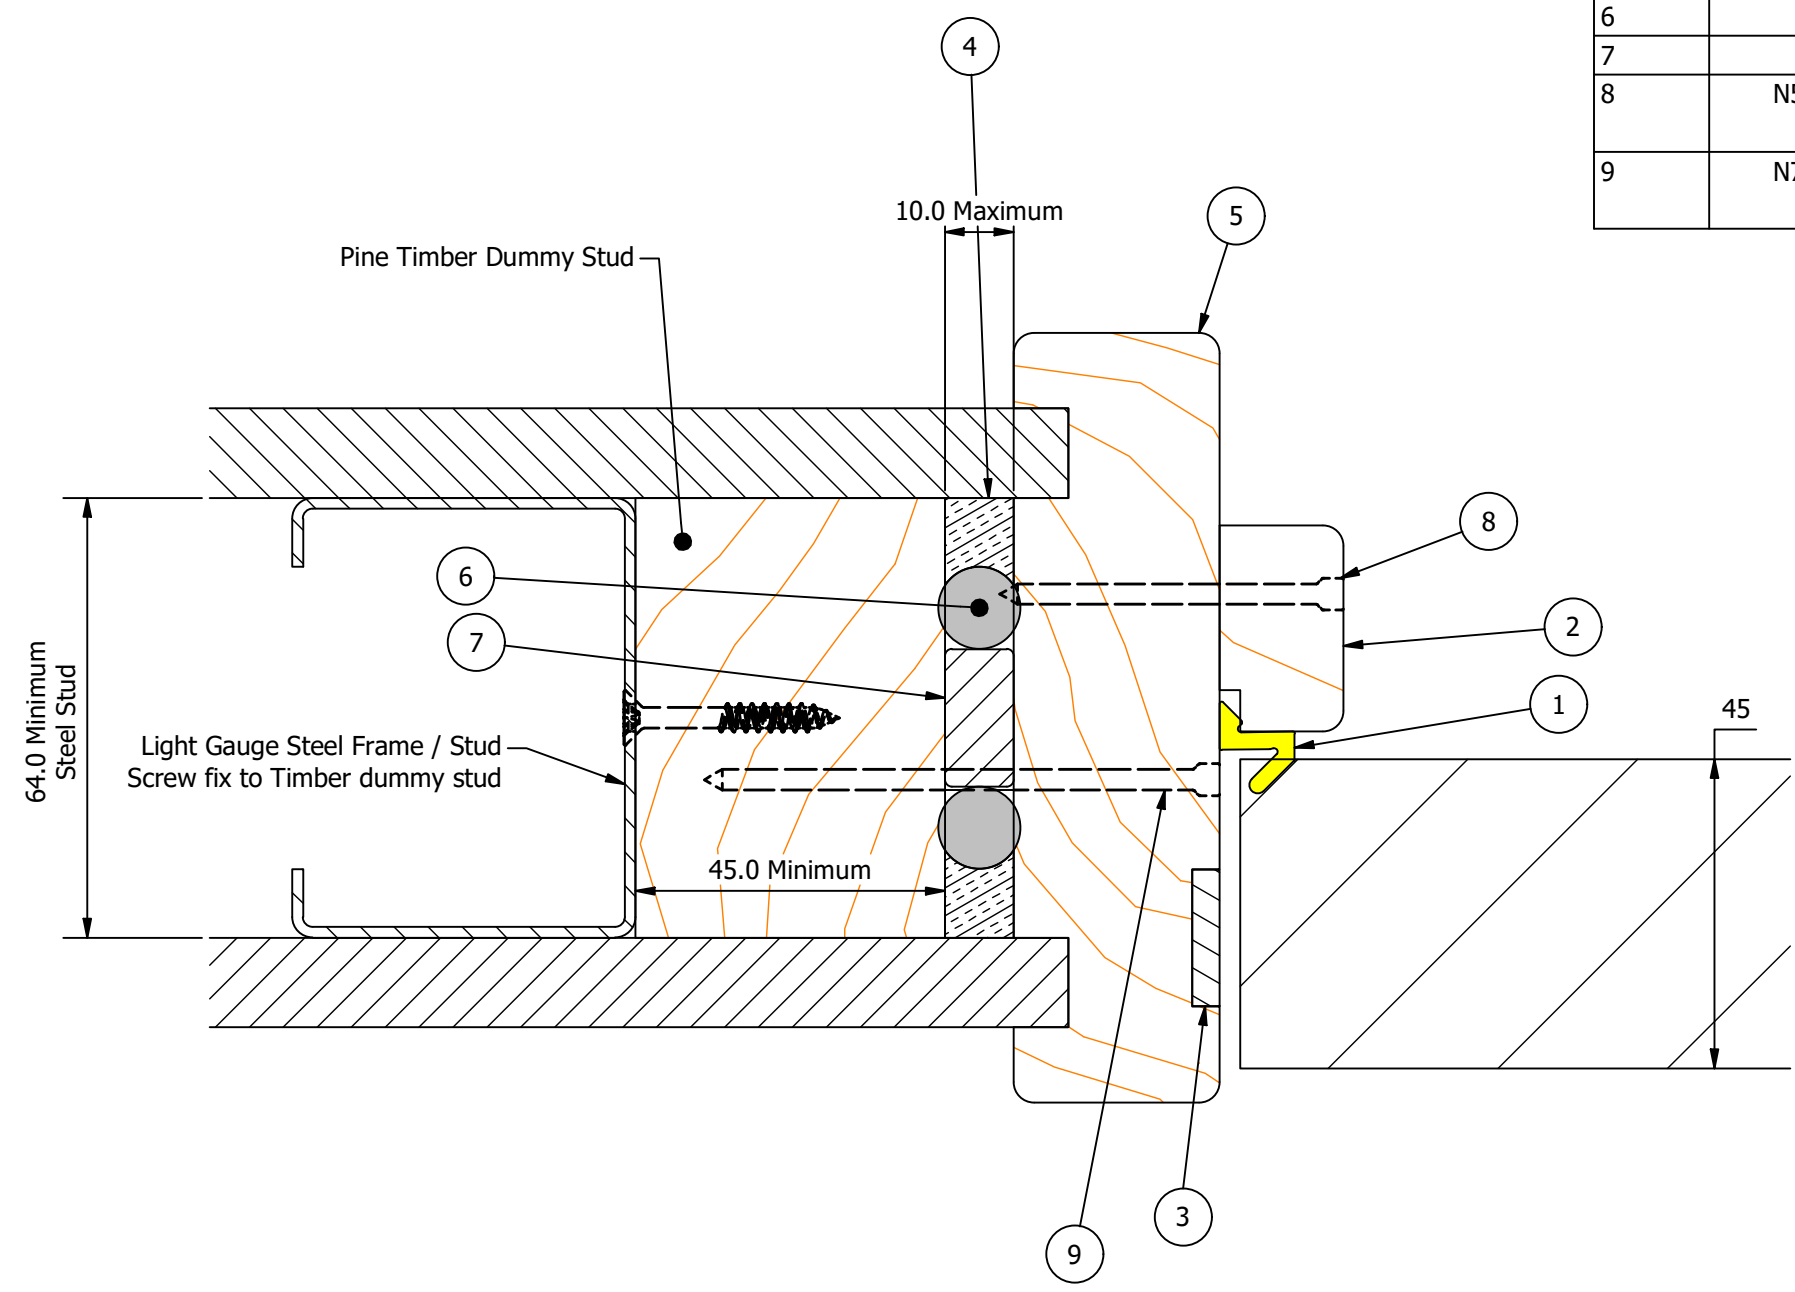

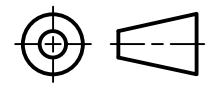


PART DETAILS			
ITEM	STOCK NUMBER	DESCRIPTION	COMMENTS
1	AQ21	Schlegel Aquamac Perimeter Seal	
2	DS 30 x 18 mm FRR	Door Stop	To suit AQ21 Seal
3	IS	20 x 4 mm Intumescent Strip	
4	IS Mastic	Intumescent Liquid Application Mastic	If wall has cladding, Mastic must be deeper than cladding (min. 20mm depth)
5	J2 FRR	J2 Jamb, 30 mm Pine	92-600 mm wide available
6	PEF Rod	Polyurethane Foam Backing Rod	Diameter to exceed gap width
7	WB	Wedging Block	Cut to suit
8	N50x3.2mm	Galvanised Jolthead Nail 50x3.2mm	200mm Ctrs Typ
9	N75x3.2mm	Galvanised Jolthead Nail 75x3.2mm	See installation instructions for fixing points



Specifications	
CORE	Infernoguard 30
FRR	-/30/30sm, -/30/-sm
STUD	Steel
JAMB	J2 (FRR)

Drawn	Roy MACINTYRE	 SOTERIA DOORS Innovative Openings Edward Street Dargaville 0310 Ph.: 0508 966 378
Client	Soteria	
Job	-	
Drawing Type	Installation	
Job No.	-	J2 Fire Resistance Rated Jamb - Steel Stud Wall Installation
ALL DIMENSIONS ARE IN MILLIMETERS UNLESS OTHERWISE STATED TOLERANCES UNLESS OTHERWISE STATED: LINEAR: X - ±1 HOLES: ±0.1 X.X- ±0.1 ANGULAR: X.X - ±0.1° X.XX- ±0.05		 3rd ANGLE PROJECTION Drawing No. J2 FRR30 SS Revision D Sheet No. 1/1
© COPYRIGHT		