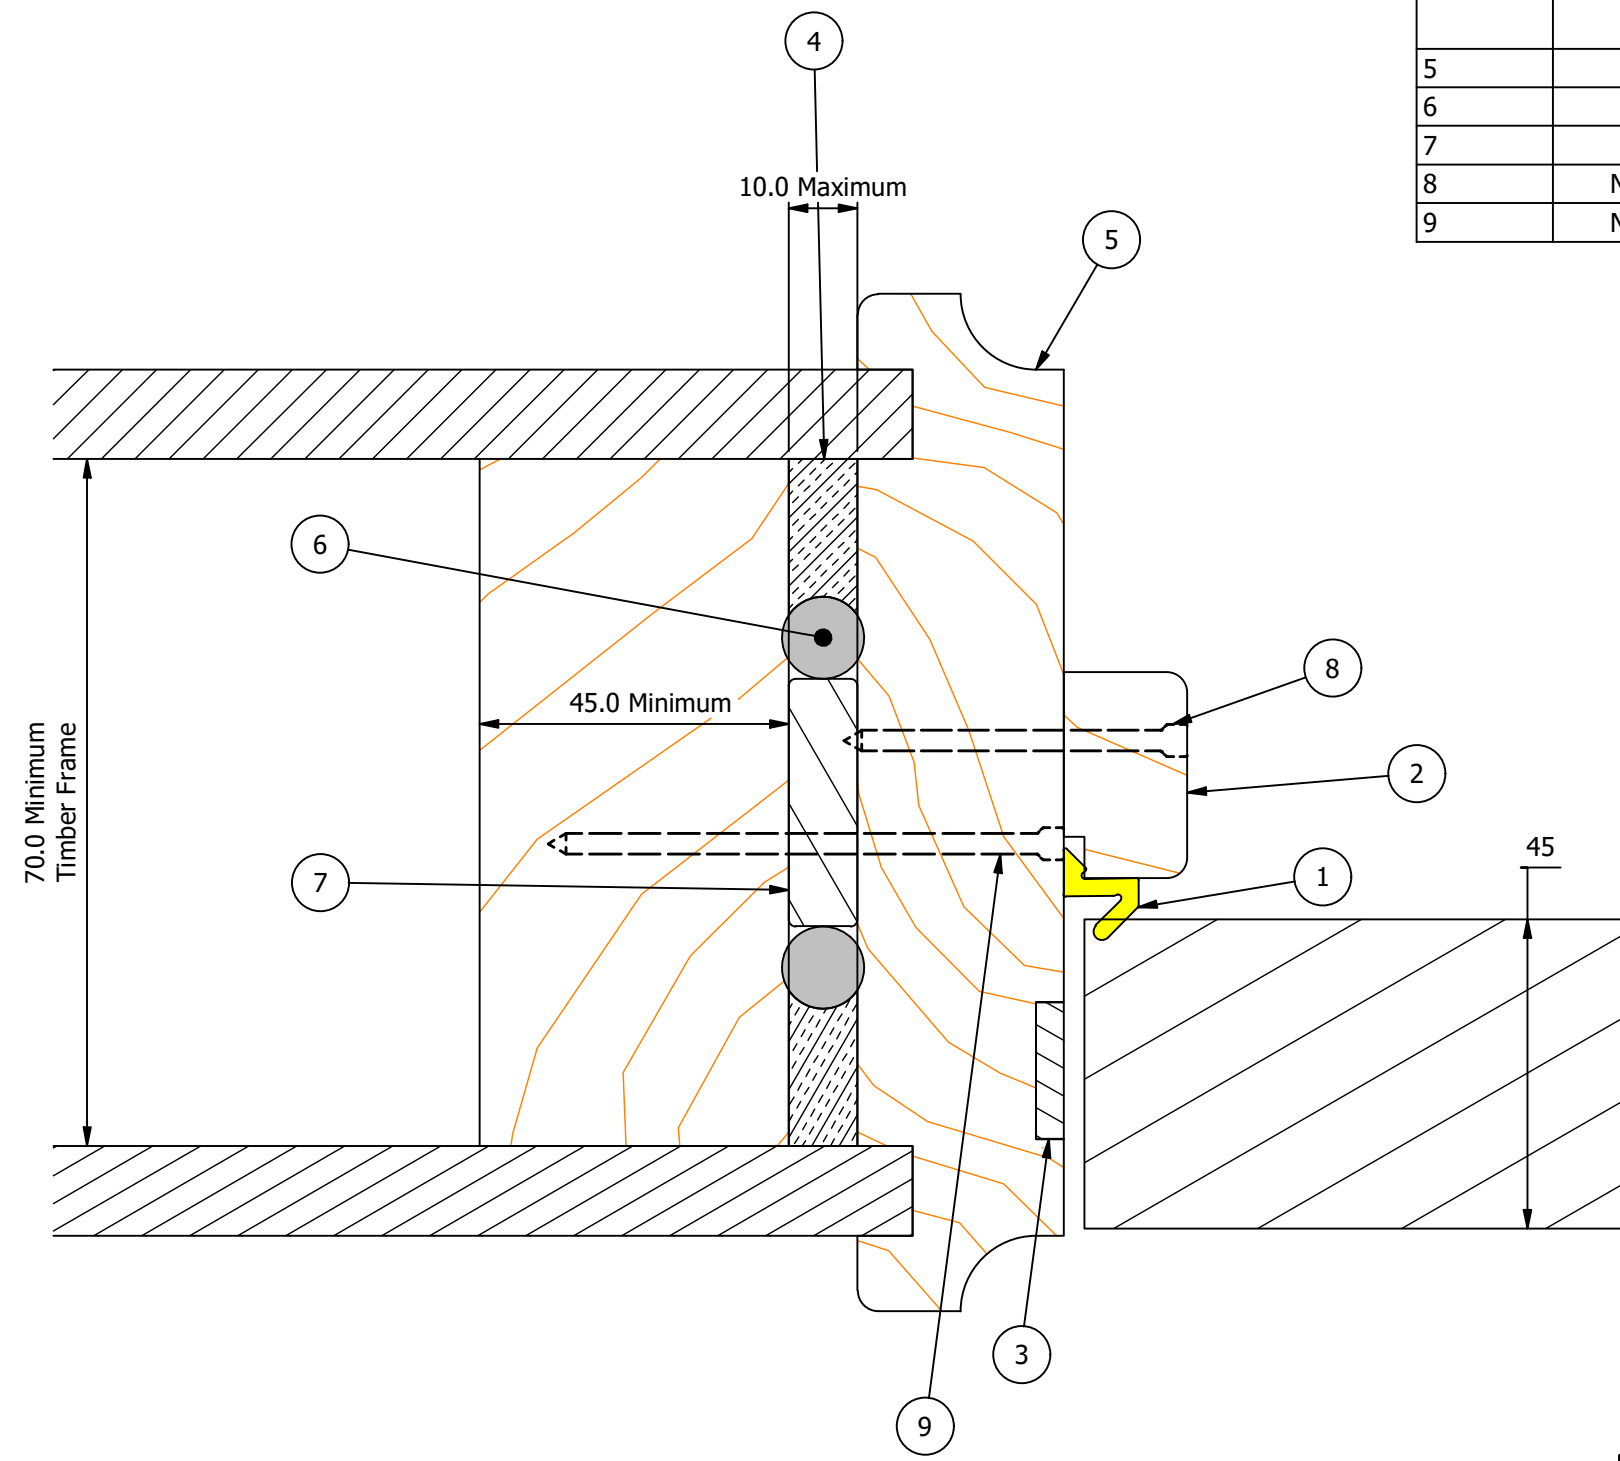

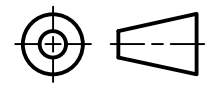


PART DETAILS			
ITEM	STOCK NUMBER	DESCRIPTION	COMMENTS
1	AQ21	Schlegel Aquamac Perimeter Seal	
2	DS 30 x 18 mm FRR	Door Stop	To suit AQ21 Seal
3	IS	20 x 4 mm Intumescent Strip	
4	IS Mastic	Intumescent Liquid Application Mastic	If wall has cladding, Mastic must be deeper than cladding (min. 20mm depth)
5	J2a FRR-S	J2a Jamb, 30 mm Pine	
6	PEF Rod	Polyurethane Foam Backing Rod	Diameter to exceed gap width
7	WB	Wedging Block	Cut to suit
8	N50x3.2mm	Galvanised Jolthead Nail 50x3.2mm	200mm Ctrs Typ
9	N75x3.2mm	Galvanised Jolthead Nail 75x3.2mm	See installation instructions for fixing points



Specifications	
CORE	Infernoguard 30
FRR	-/30/30sm, -/30/-sm
STUD	Timber
JAMB	J2a (FRR)

Drawn	Roy MACINTYRE	 SOTERIA DOORS Innovative Openings	Edward Street Dargaville 0310 Ph.: 0508 966 378
Client	Soteria		
Job	-		
Drawing Type	Installation	J2a Fire Resistance Rated Jamb - Timber Stud Wall Installation	
Job No.	-		
ALL DIMENSIONS ARE IN MILLIMETERS UNLESS OTHERWISE STATED TOLERANCES UNLESS OTHERWISE STATED: LINEAR: X - ±1 HOLES: ±0.1 X.X - ±0.1 ANGULAR: X.X - ±0.1° X.XX - ±0.05		 3rd ANGLE PROJECTION	Drawing No. J2a FRR30 TS
		© COPYRIGHT	Revision E
			Sheet No. 1 / 1