


PART DETAILS			
ITEM	STOCK NUMBER	DESCRIPTION	COMMENTS
1	AQ21	Schlegel Aquamac Perimeter Seal	
2	IS	20 x 4 mm Intumescent Strip	
3	IS Mastic	Intumescent Liquid Application Mastic	If wall has cladding, Mastic must be deeper than cladding (min. 20mm depth)
4	J4a FRR	J4a Jamb, 30 mm Pine	92-600 mm wide available
5	J4a-DS FRR	Full Width Door Stop, 18 mm Pine	To suit AQ21 Seal
6	PEF Rod	Polyurethane Foam Backing Rod	Diameter to exceed gap width
7	WB	Wedging Block	Cut to suit
9	N50x3.2mm	Galvanised Jolthead Nail 50x3.2mm	200mm Ctrs Typ
8	N75x3.2mm	Galvanised Jolthead Nail 75x3.2mm	See installation instructions for fixing points

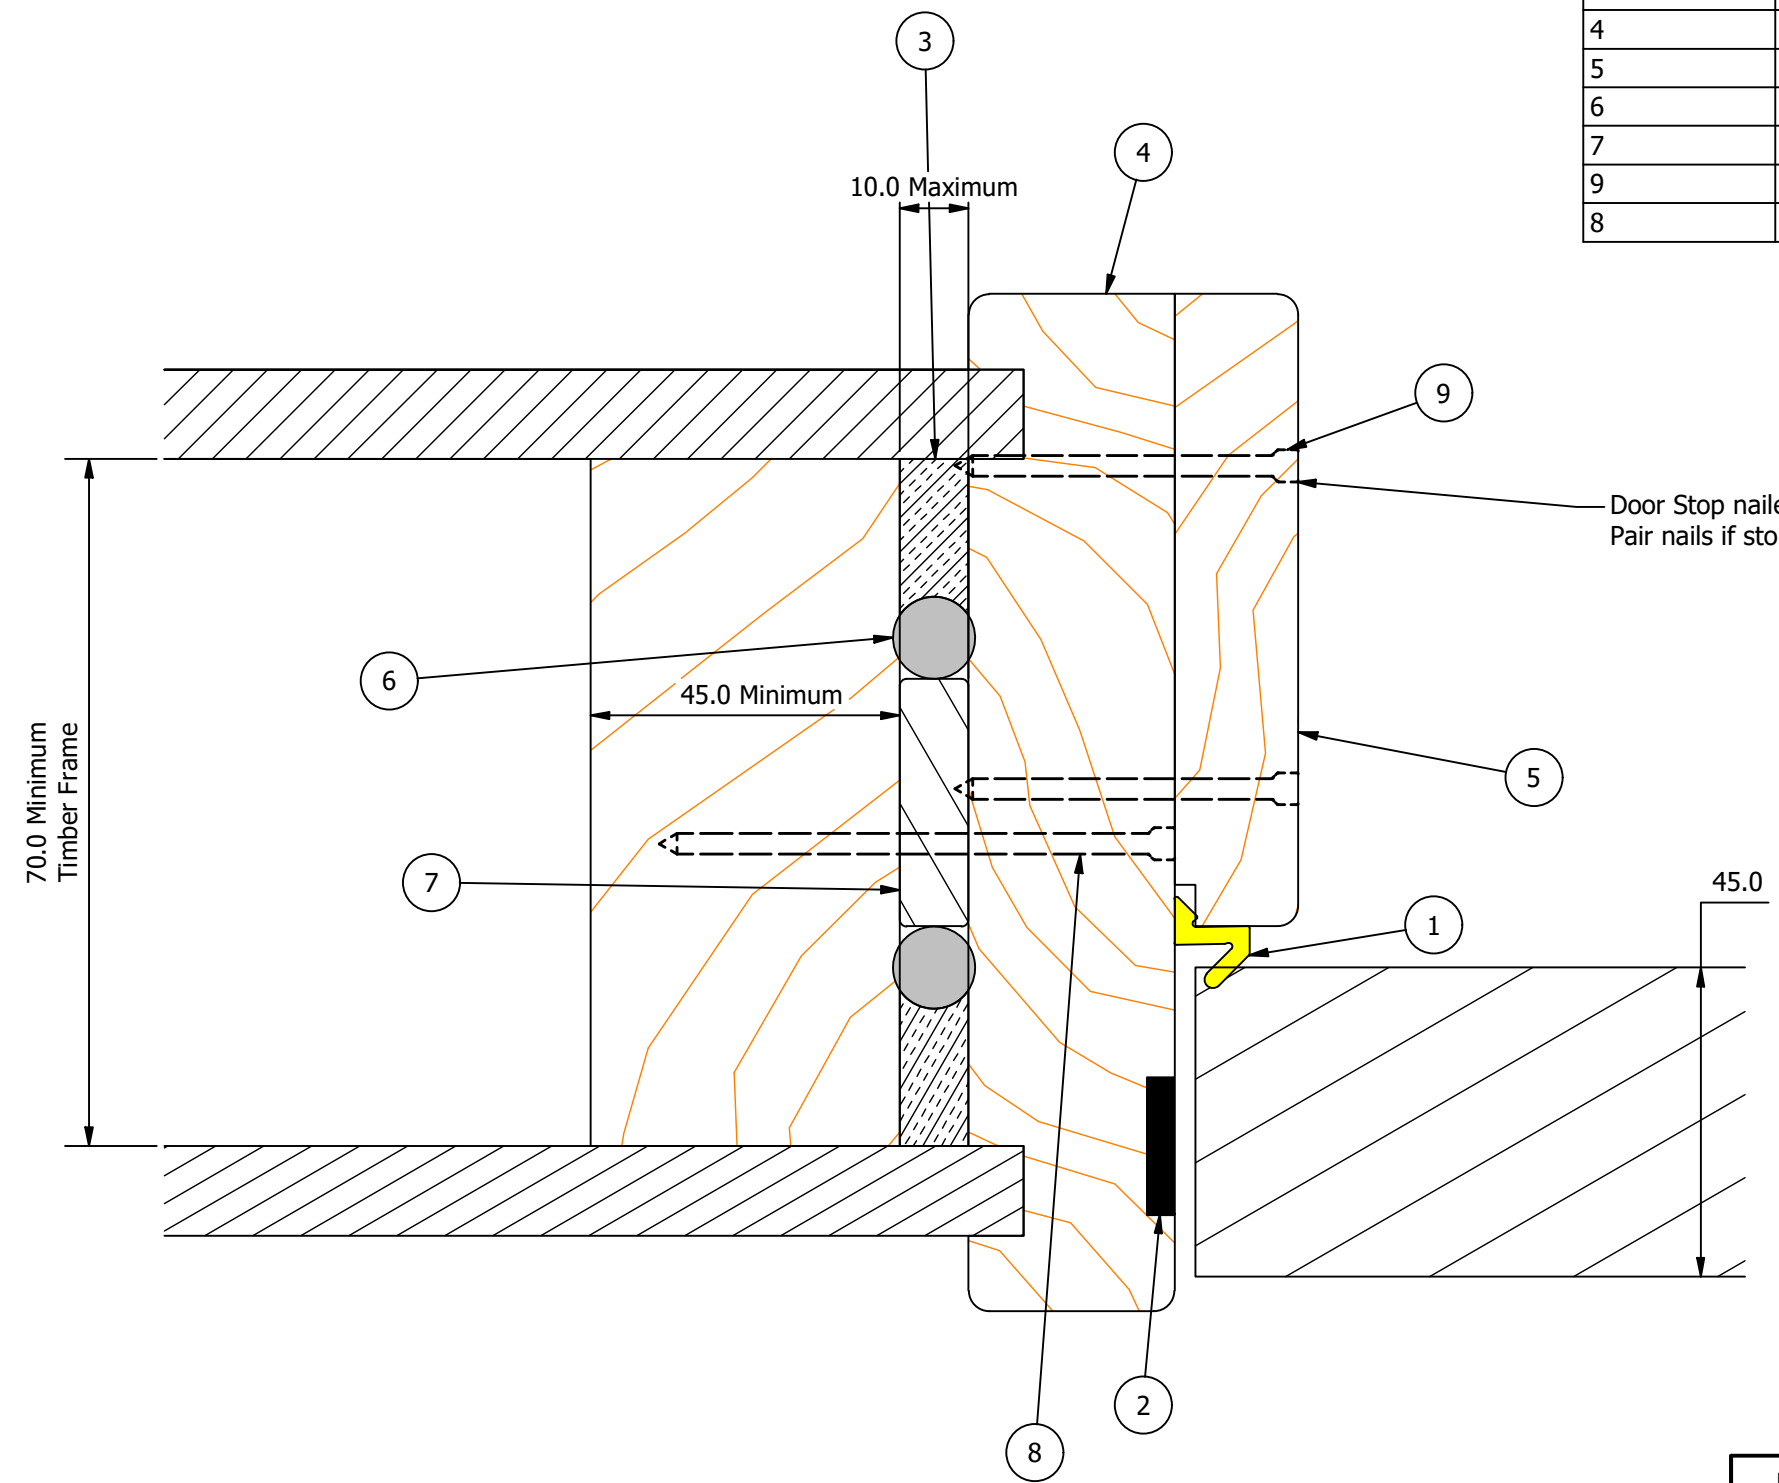

Door Stop nailed @ 200 Ctrs
Pair nails if stops wider than 60 mm

Specifications	
CORE	Infernoguard 30
FRR	-/30/30sm, -/30/-sm
STUD	Timber
JAMB	J4a (FRR)

Drawn	Roy MACINTYRE
Client	Soteria
Job	-
Drawing Type	Installation
Job No.	-

Edward Street
Dargaville 0310
Ph.: 0508 966 378

J4a Fire Resistance Rated Jamb - Timber Stud Wall Installation

ALL DIMENSIONS ARE IN MILLIMETERS
UNLESS OTHERWISE STATED

TOLERANCES UNLESS OTHERWISE STATED:
 LINEAR: X - ±1 HOLES: ±0.1
 X.X - ±0.1 ANGULAR: X.X - ±0.1°
 X.XX - ±0.05

3rd ANGLE
PROJECTION

© COPYRIGHT

Drawing No.	J4a FRR30 TS
Revision	D
Sheet No.	1 / 1