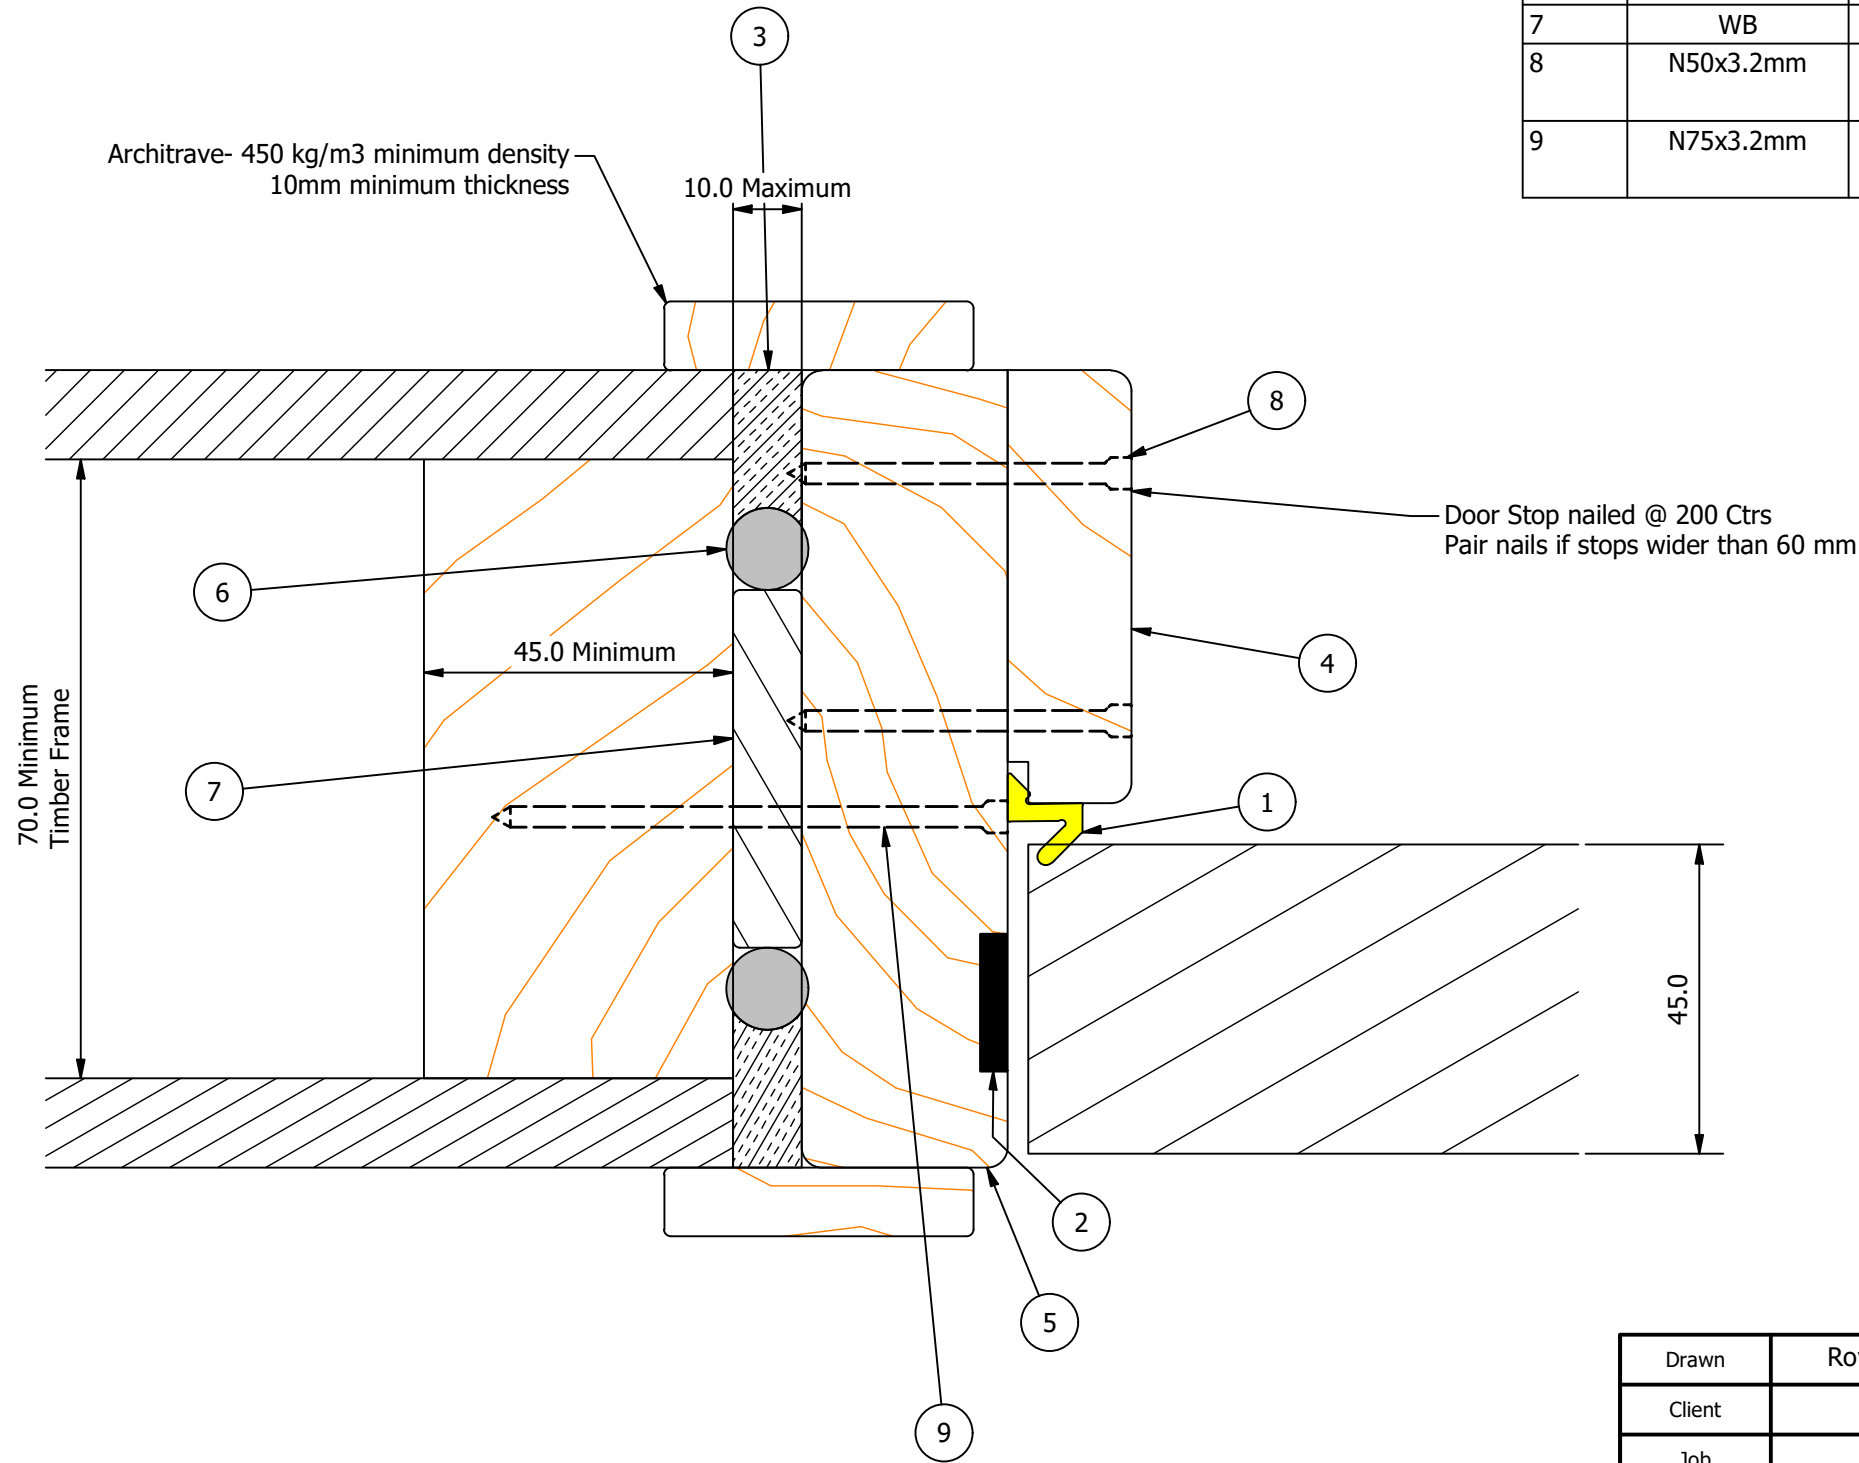

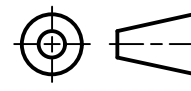


PART DETAILS			
ITEM	STOCK NUMBER	DESCRIPTION	COMMENTS
1	AQ21	Schlegel Aquamac Perimeter Seal	
2	IS	20 x 4 mm Intumescent Strip	
3	IS Mastic	Intumescent Liquid Application Mastic	If wall has cladding, Mastic must be deeper than cladding (min. 20mm depth)
4	J4-DS FRR	Full Width Door Stop 18 mm Pine	To suit AQ21 Seal
5	J4 FRR	J4 Jamb, 30 mm Pine	92-600 mm wide available
6	PEF Rod	Polyurethane Foam Backing Rod	Diameter to exceed gap width
7	WB	Wedging Block	Cut to suit
8	N50x3.2mm	Galvanised Jolthead Nail 50x3.2mm	200mm Ctrs Typ
9	N75x3.2mm	Galvanised Jolthead Nail 75x3.2mm	See installation instructions for fixing points



Specifications	
CORE	Infernoguard 30
FRR	-/30/30sm, -/30/-sm
STUD	Timber
JAMB	J4 (FRR)

Drawn	Roy MACINTYRE	 SOTERIA DOORS Innovative Openings	Edward Street Dargaville 0310 Ph.: 0508 966 378
Client	Soteria		
Job	-		
Drawing Type	Installation	J4 Fire Resistance Rated Jamb - Timber Stud Wall Installation	
Job No.	-	 3rd ANGLE PROJECTION	
ALL DIMENSIONS ARE IN MILLIMETERS UNLESS OTHERWISE STATED TOLERANCES UNLESS OTHERWISE STATED: LINEAR: X - ±1 HOLES: ±0.1 X.X - ±0.1 ANGULAR: X.X - ±0.1° X.XX - ±0.05		© COPYRIGHT	Drawing No. J4 FRR30 TS Revision D Sheet No. 1 / 1