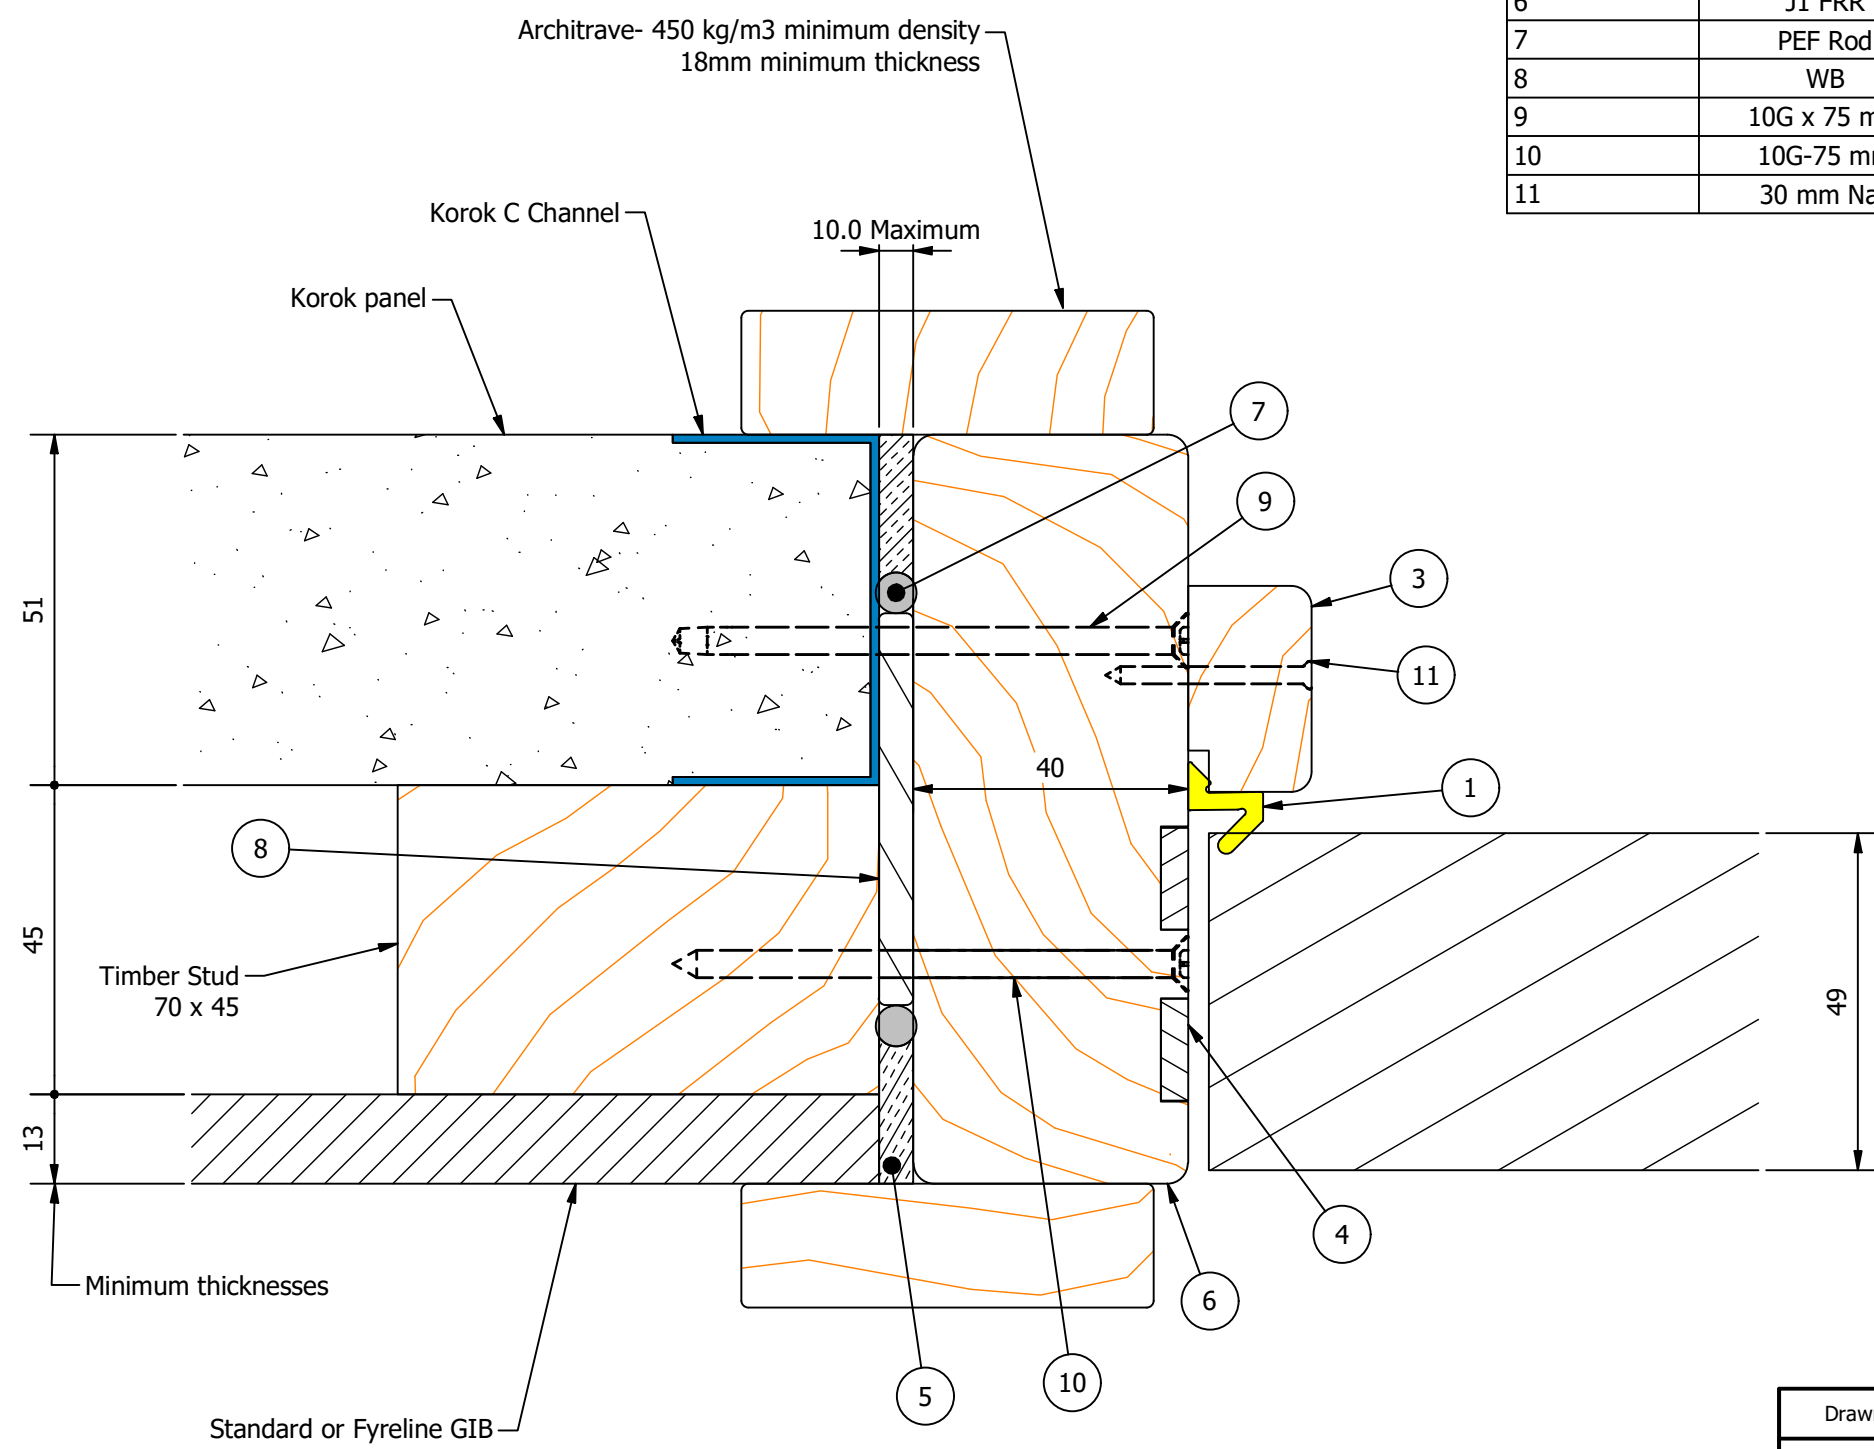

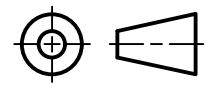


PART DETAILS			
ITEM NUMBER	STOCK NUMBER	DESCRIPTION	COMMENTS
1	AQ21	AQ21 Seal	
2	Arch	60 x 18 mm Pine Architrave	450 kg/m3 minimum density
3	DS 30 x 18 mm FRR	Door Stop	To suit AQ21 Seal
4	IS	15x4 mm Intumescent Strip	
5	IS Mastic	Infernoguard Mastic	Mastic to nominal 25 mm depth
6	J1 FRR	J1 Jamb, 40 mm Hardwood	92-600mm wide Available
7	PEF Rod	Polyurethane Foam Backing Rod	Diameter to exceed gap width
8	WB	Wedging Block	Up to 10mm wedging
9	10G x 75 mm	10G x 75 mm CSK TEK	See Installation Instructions for fixing points
10	10G-75 mm	10G x 75 mm Wood Screw	See Installation Instructions for fixing points
11	30 mm Nail	Nail 30 mm	200 mm Ctrs Typ



Specifications	
CORE	Infernoguard Single 60K
FRR	-/60/60sm, -/60/30sm, -/60/-sm
STUD	Korok
JAMB	J1 (FRR)

Drawn	Roy MACINTYRE	 <b>SOTERIA DOORS</b> Innovative Openings	Edward Street Dargaville 0310 Ph.: 0508 966 378	
Client	Soteria			
Job	-			
Drawing Type	Installation	J1 Fire Resistance Rated Jamb - Korok Wall Installation		
Job No.	-			
ALL DIMENSIONS ARE IN MILLIMETERS UNLESS OTHERWISE STATED  TOLERANCES UNLESS OTHERWISE STATED: LINEAR: X - ±1      HOLES: ±0.1 X.X- ±0.1      ANGULAR: X.X - ±0.1° X.XX- ±0.05		 3rd ANGLE PROJECTION	Drawing No.	J1 FRR60 K
		© COPYRIGHT	Revision	A
			Sheet No.	1 / 1