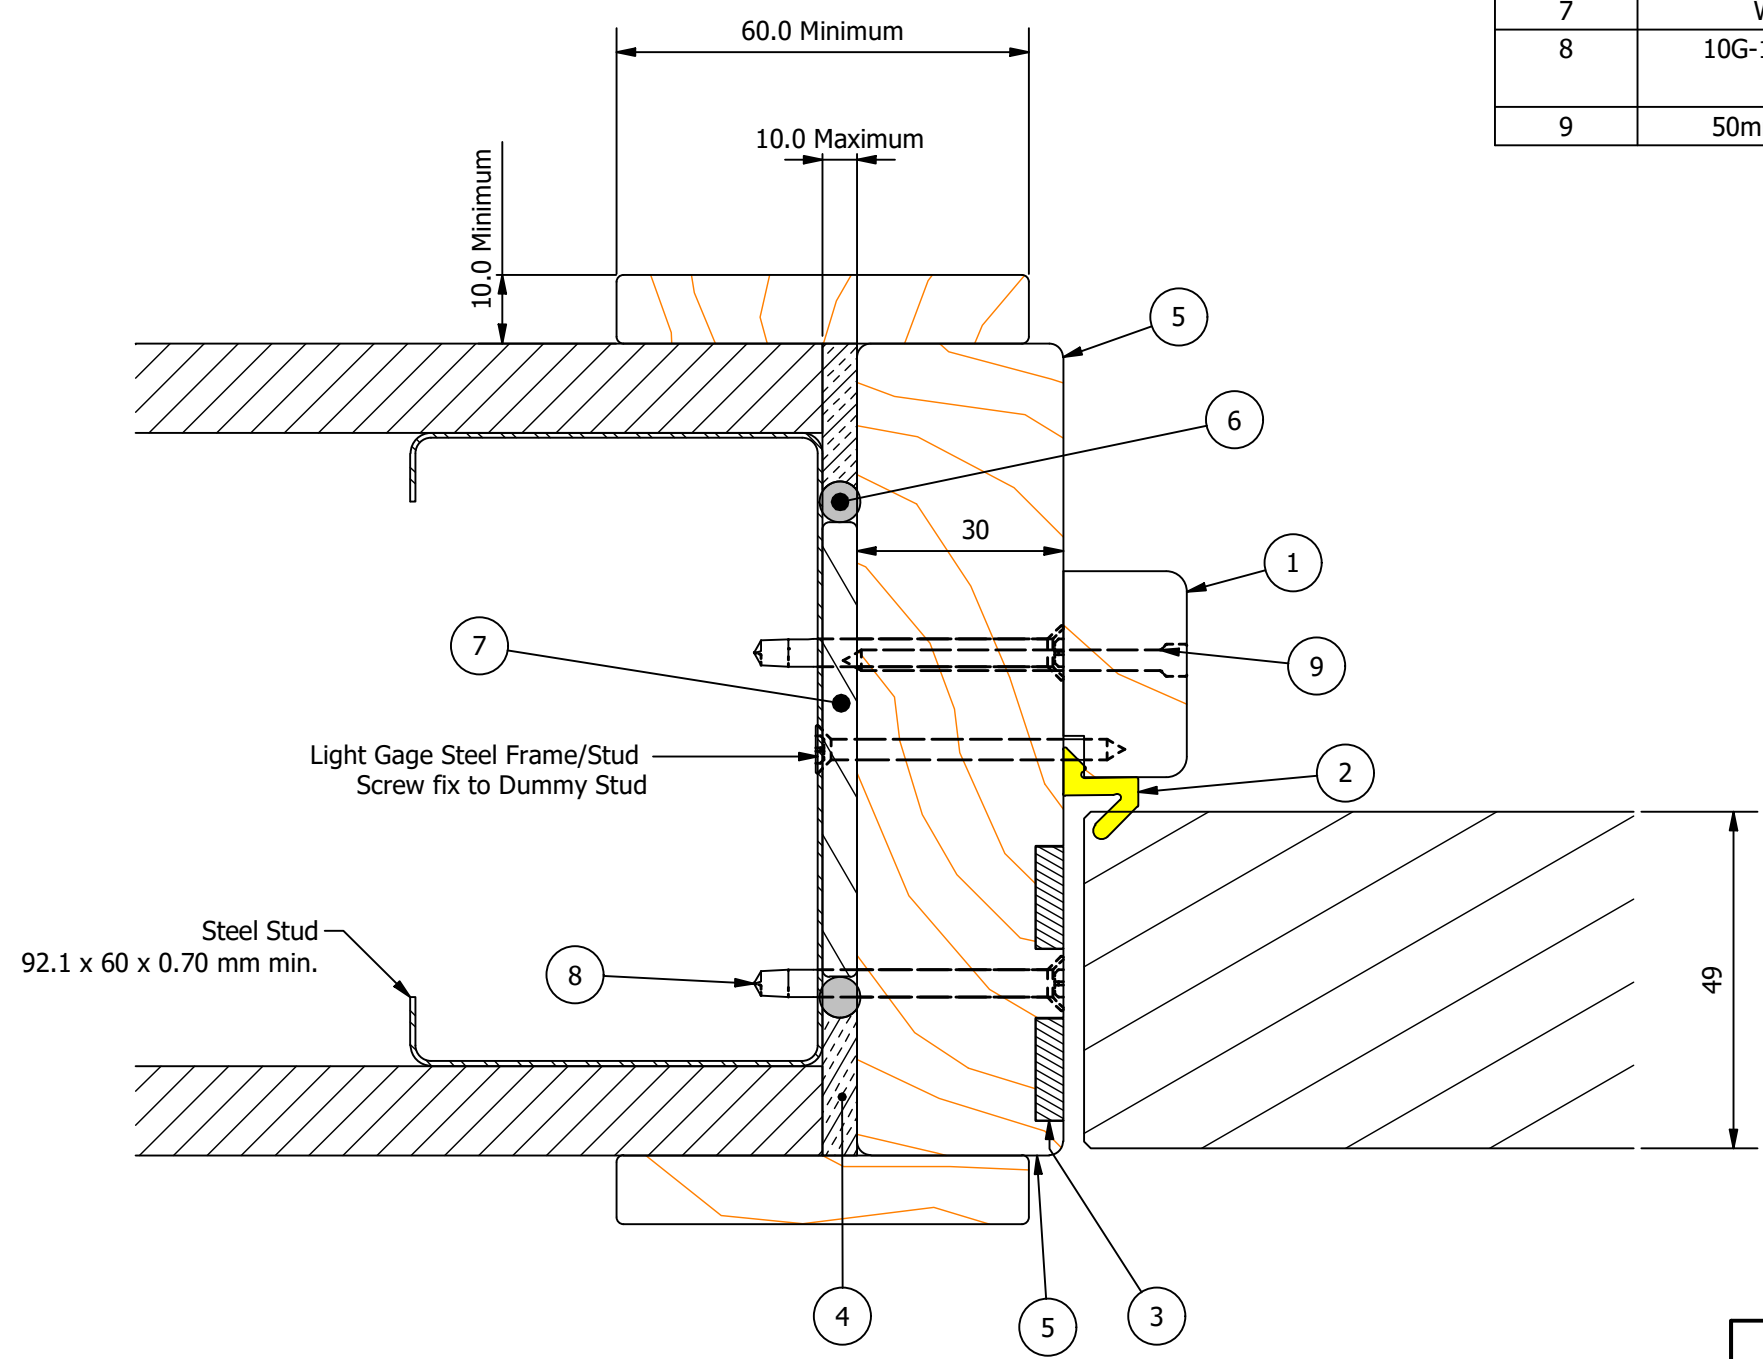

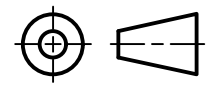


PART DETAILS			
ITEM NUMBER	STOCK NUMBER	DESCRIPTION	COMMENTS
1	DS 30 x 18 mm FRR	Door Stop	To suit AQ21 Seal
2	AQ21	Schlegel Aquamac Perimeter Seal	
3	IS	15x4 mm Intumescent Strip	
4	IS Mastic	Intumescent Liquid Application Mastic	If wall has cladding, Mastic must be deeper than cladding (min. 20mm depth)
5	J1 FRR	J1 Jamb, 30 mm Hardwood	92-600mm wide Available
6	PEF Rod	Polyurethane Foam Backing Rod	Diameter to exceed gap width
7	WB	Wedging Block, 5 mm minimum	Cut to suit
8	10G-16 x 75	10G x 75mm Countersunk SDS Tek CL:4 JAR 50	See Installation Instructions for fixing points
9	50mm Nail	Jolthead Nail 50mm	300mm Ctrs Typ



Specifications	
CORE	Infernoguard 60
FRR	-/60/60sm, -/60/30sm, -/60/-sm
STUD	Steel
JAMB	J1 (FRR)

Drawn	Roy MACINTYRE	 SOTERIA DOORS Innovative Openings	Edward Street Dargaville 0310 Ph.: 0508 966 378
Client	Soteria		
Job	-		
Drawing Type	Installation	J1 Fire Resistance Rated Jamb - Steel Stud Wall Installation	
Job No.	-	 3rd ANGLE PROJECTION	Drawing No. J1 FRR60 SS
ALL DIMENSIONS ARE IN MILLIMETERS UNLESS OTHERWISE STATED TOLERANCES UNLESS OTHERWISE STATED: LINEAR: X - ±1 HOLES: ±0.1 X.X - ±0.1 ANGULAR: X.X - ±0.1° X.XX - ±0.05			Revision C
		© COPYRIGHT	