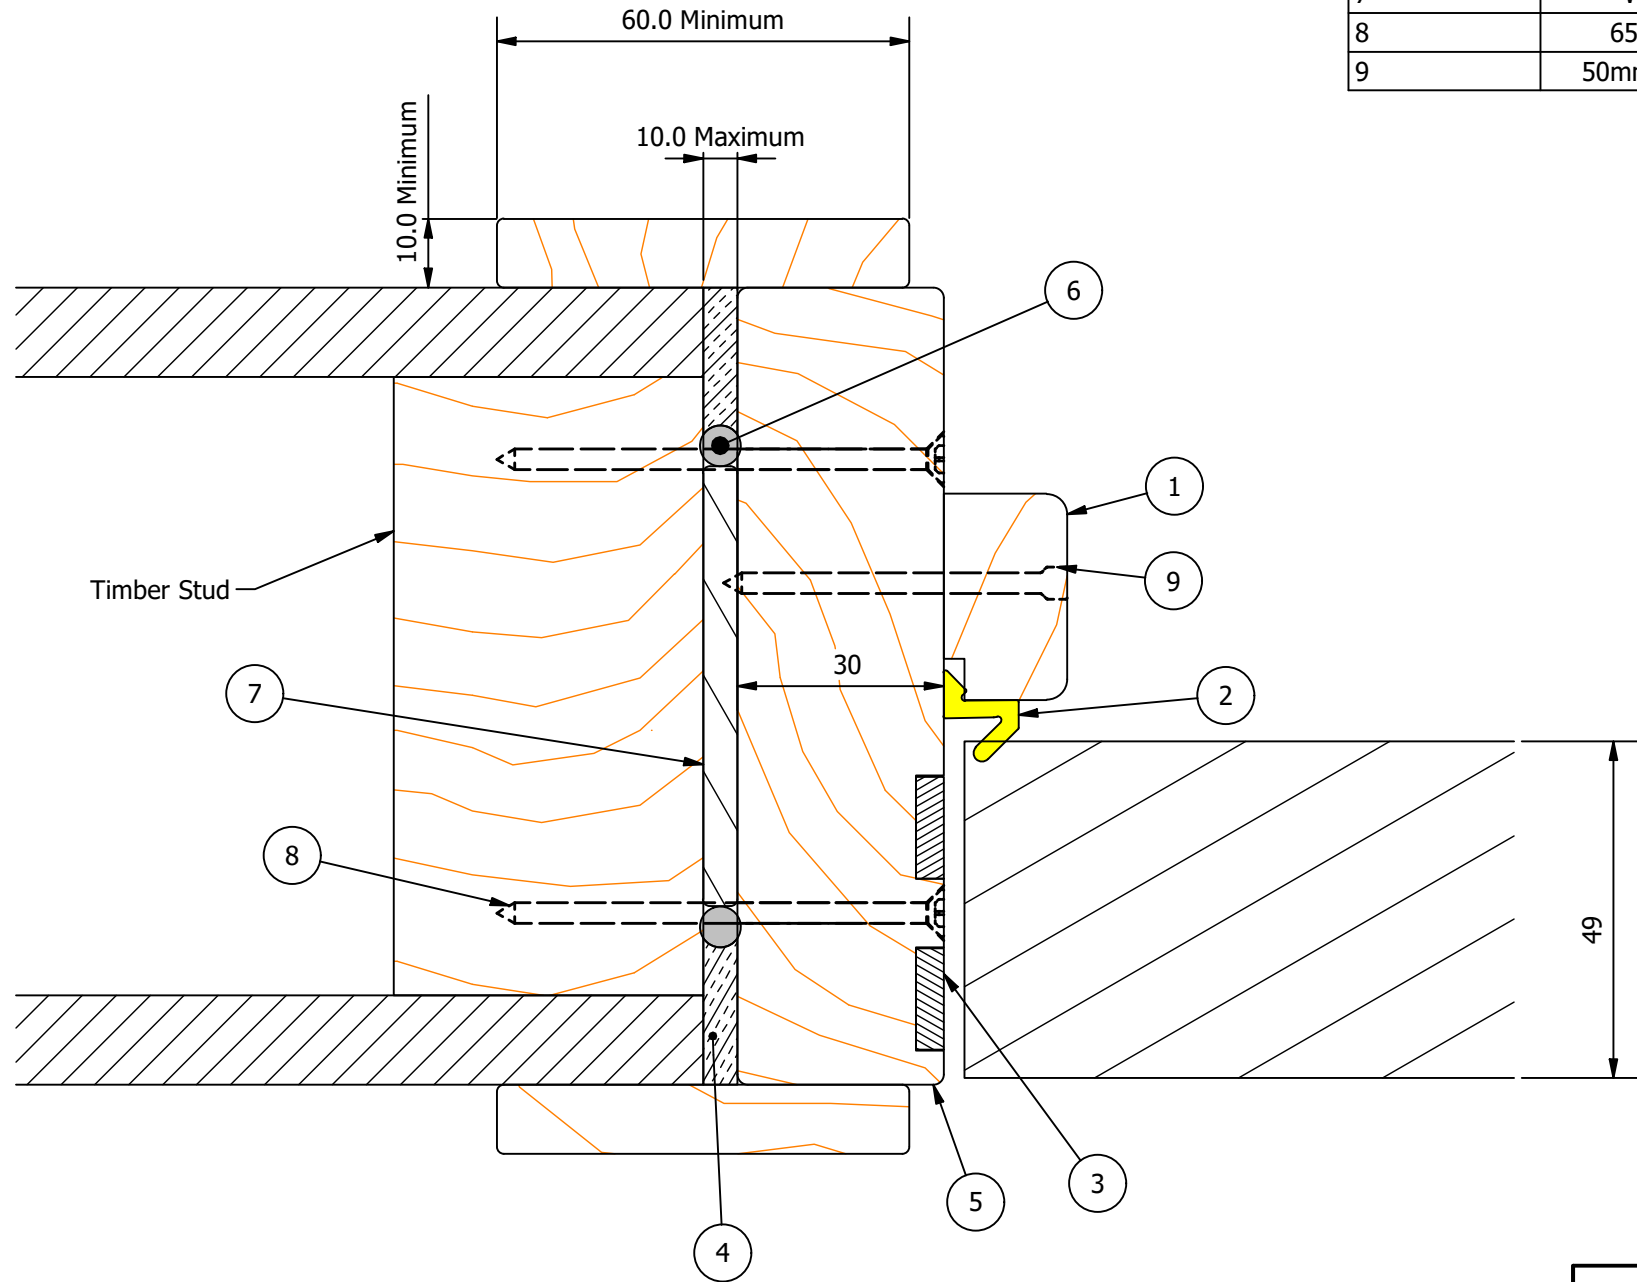

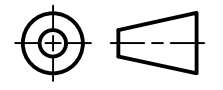


PART DETAILS			
ITEM NUMBER	STOCK NUMBER	DESCRIPTION	COMMENTS
1	DS 30 x 18 mm FRR	Door Stop	To suit AQ21 Seal
2	AQ21	Schlegel Aquamac Perimeter Seal	
3	IS	15x4 mm Intumescent Strip	
4	IS Mastic	Intumescent Liquid Application Mastic	If wall has cladding, Mastic must be deeper than cladding (min. 20mm depth)
5	J1 FRR	J1 Jamb, 30 mm Hardwood	92-600mm wide Available
6	PEF Rod	Polyurethane Foam Backing Rod	Diameter to exceed gap width
7	WB	Wedging Block, 5 mm minimum	Cut to suit
8	65-8g	65mm Screw 8g	Refer to installation instructions for fixing points
9	50mm Nail	Jolthead Nail 50mm	300mm Ctrs Typ



Specifications	
CORE	Infernoguard 60
FRR	-/60/60sm, -/60/30sm, -/60/-sm
STUD	Timber
JAMB	J1 (FRR)

Drawn	Roy MACINTYRE	 SOTERIA DOORS Innovative Openings	Edward Street Dargaville 0310 Ph.: 0508 966 378	
Client	Soteria			
Job	-			
Drawing Type	Installation	J1 Fire Resistance Rated Jamb - Timber Stud Wall Installation		
Job No.	-			
ALL DIMENSIONS ARE IN MILLIMETERS UNLESS OTHERWISE STATED		 3rd ANGLE PROJECTION	Drawing No.	
TOLERANCES UNLESS OTHERWISE STATED: LINEAR: X - ±1 HOLES: ±0.1 X.X- ±0.1 ANGULAR: X.X - ±0.1° X.XX- ±0.05			J1 FRR60 TS	
© COPYRIGHT		Revision	Sheet No.	
		C	1 / 1	