
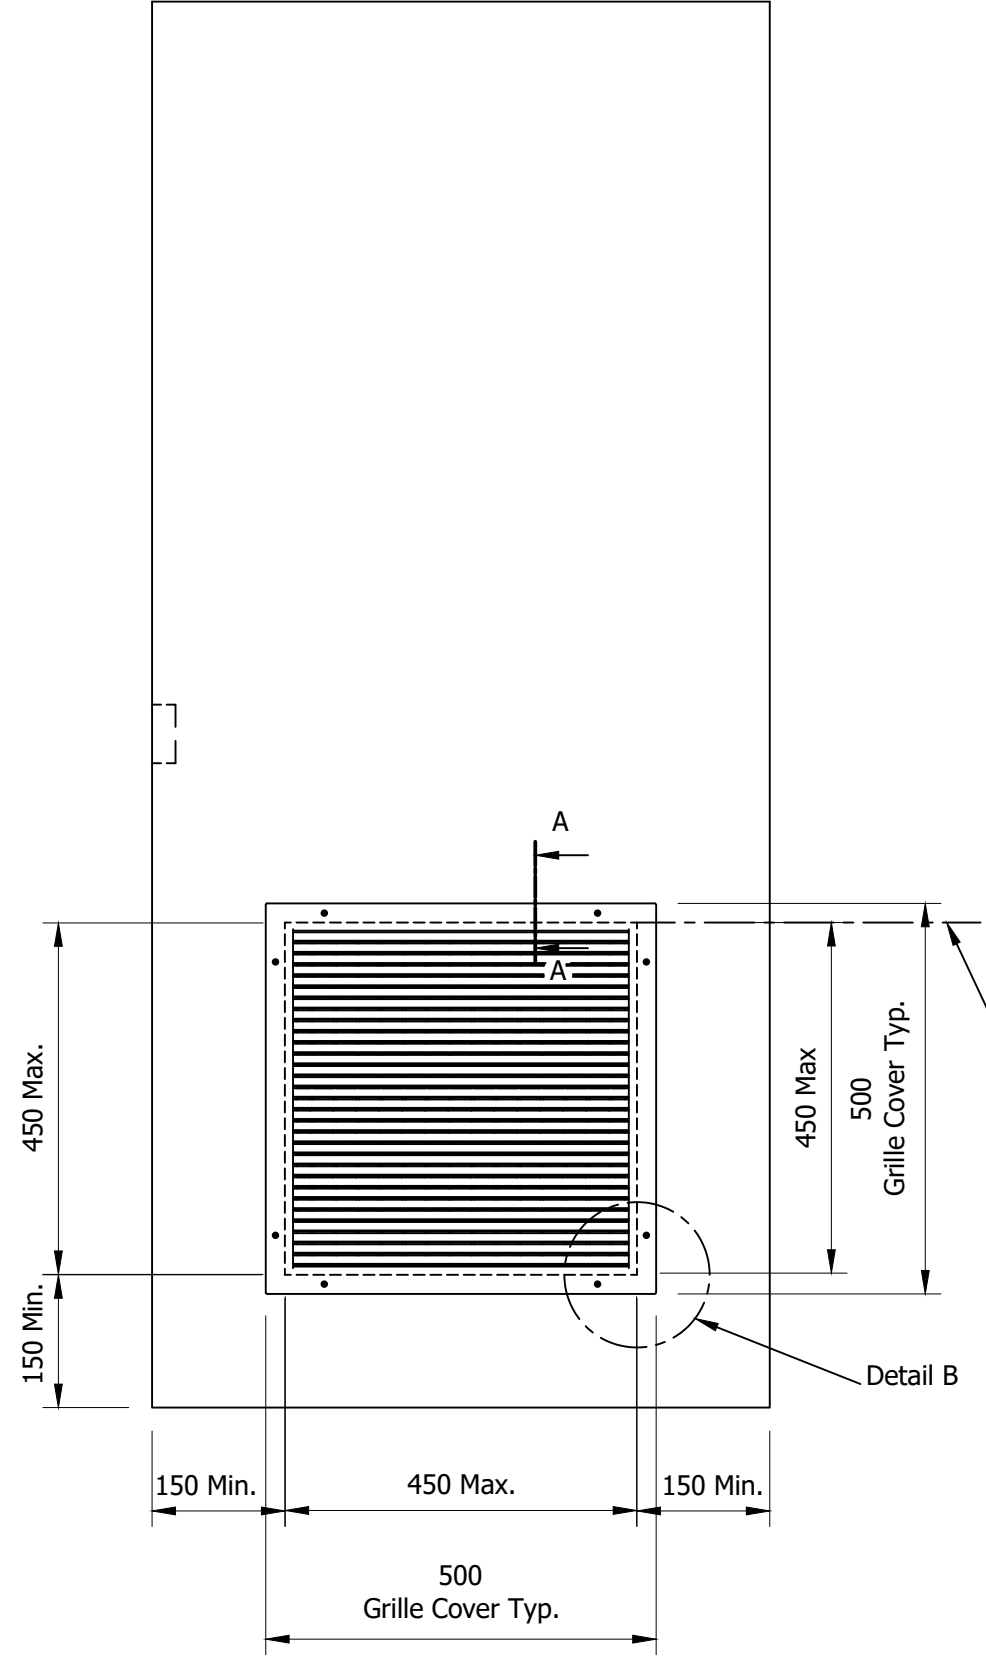


PART DETAILS			
ITEM	STOCK NUMBER	DESCRIPTION	COMMENTS
1	49 mm FRR Leaf	Fire Resistance Rated Door Leaf	
2	AFFG	Intumescent Fire Grille	
3	AFP	Louvre Face Plates	
4	40 mm-8g	40 mm Screw 8g	Refer to installation instructions for fixing points


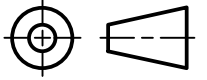


B (2:1)
Typical fixings (all corners)

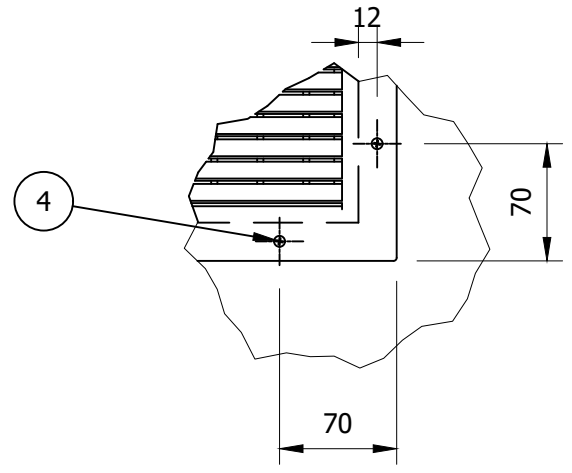

Grille must be located in lower half of door

Specifications	
CORE	Infernoguard 60
FRR	-/60/60, -/60/30, -/60/-

Drawn	G . STABLES		Edward Street Dargaville 0310 Ph.: 0508 966 378	
Client	Doors 'n' More			
Job	-			
Drawing Type	Installation	Fire Resistance Rated Door - Grille Panel Layout		
Date	13/9/2023			
ALL DIMENSIONS ARE IN MILLIMETERS UNLESS OTHERWISE STATED		 3rd ANGLE PROJECTION	Drawing No.	
TOLERANCES UNLESS OTHERWISE STATED: LINEAR: X - ±2 HOLES: ±0.1 X.X- ±0.1 ANGULAR: X.X - ±0.1° X.XX- ±0.05			Revision	Sheet No.
		© COPYRIGHT	A1	1 / 1