



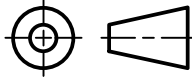
6 5 4 3 2 1

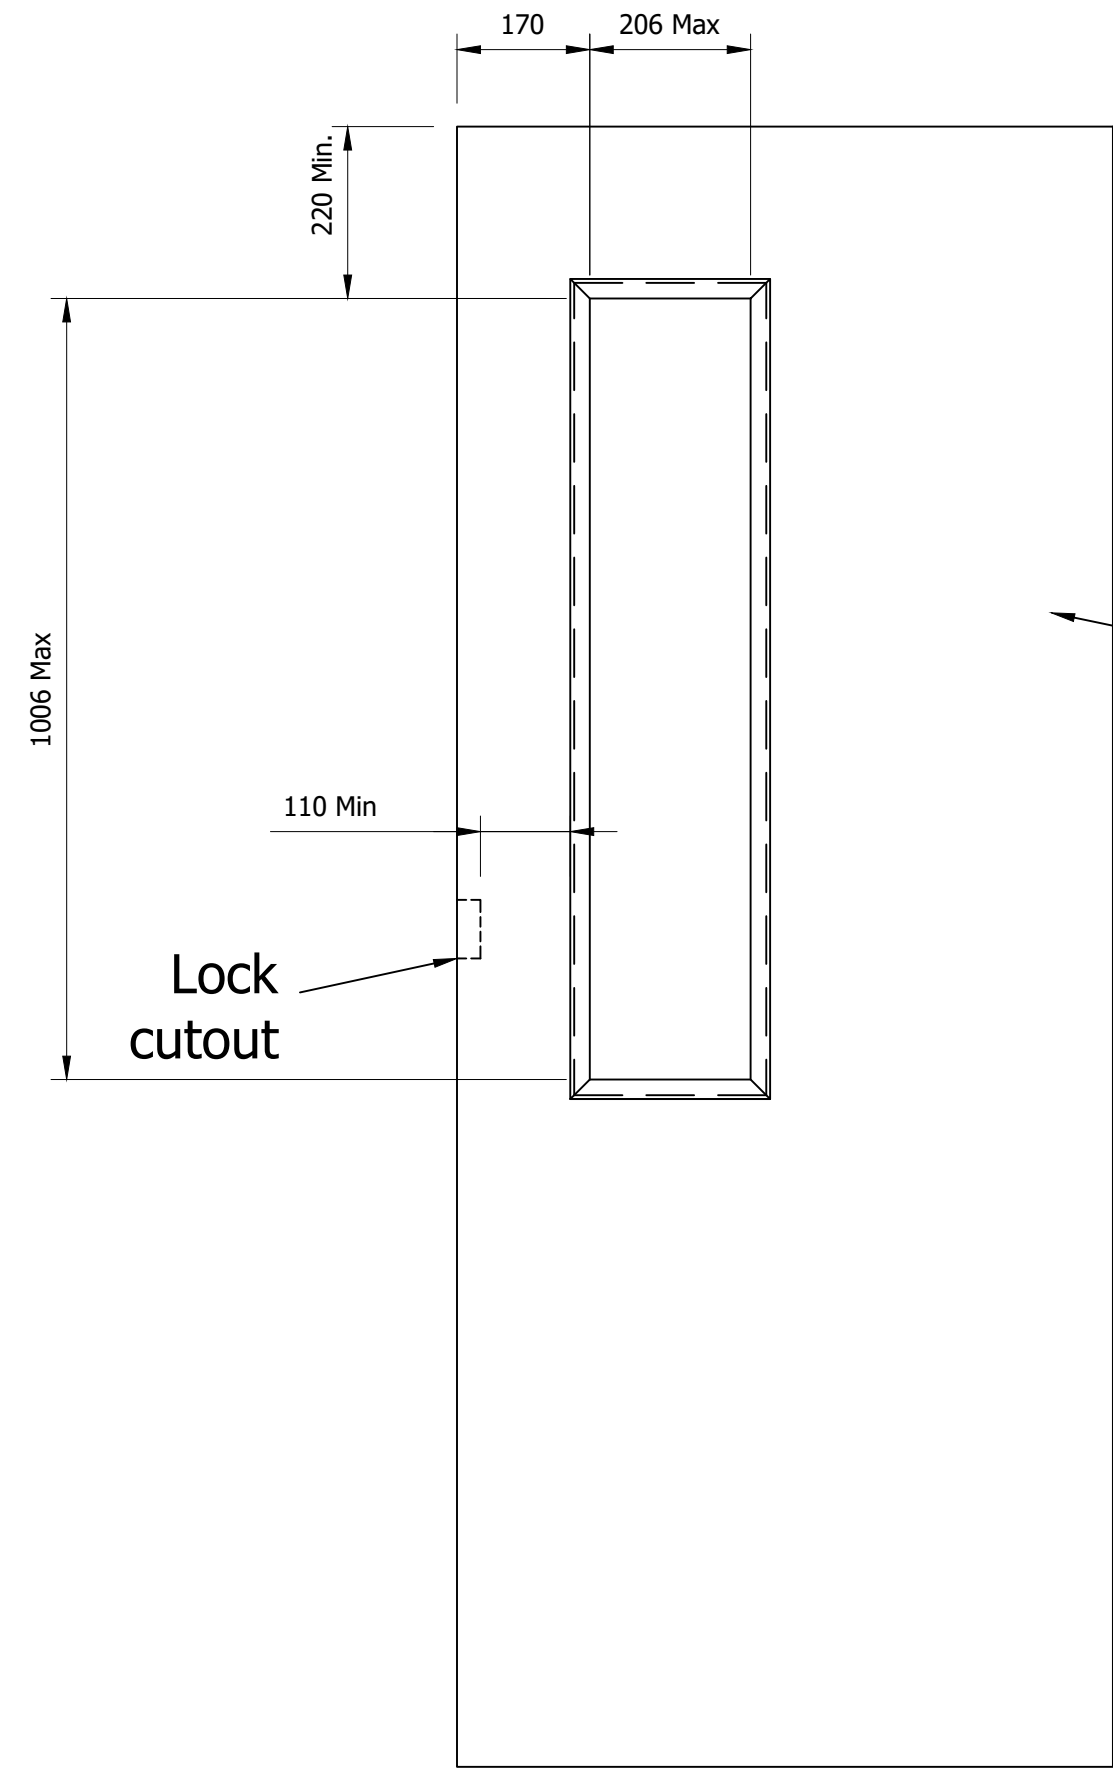

Maximum total glazed area = 0.2m² (1 panel only)
 Minimum Perimeter margins noted apply to timber beading

Refer to "VP-FRR - Timber Beading"
 for Vision Panel surround details

Specifications	
CORE	Infernoguard 60
FRR	-/60/30sm, -/60/-sm

Drawn	G . STABLES	 SOTERIA™ DOORS Innovative Openings	Edward Street Dargaville 0310 Ph.: 0508 966 378	
Client	Doors 'n' More			
Job	-			
Drawing Type	Installation	Fire Resistance Rated Door - Vision Panel Allowances		
Date	13/9/2023			
ALL DIMENSIONS ARE IN MILLIMETERS UNLESS OTHERWISE STATED		 3rd ANGLE PROJECTION	Drawing No. FRR Vision Panel	
TOLERANCES UNLESS OTHERWISE STATED: LINEAR: X - ±2 HOLES: ±0.1 X.X - ±0.1 ANGULAR: X.X - ±0.1° X.XX - ±0.05			Revision Sheet No. A1 1 / 1	
		© COPYRIGHT		

6 5 4 3 2 1