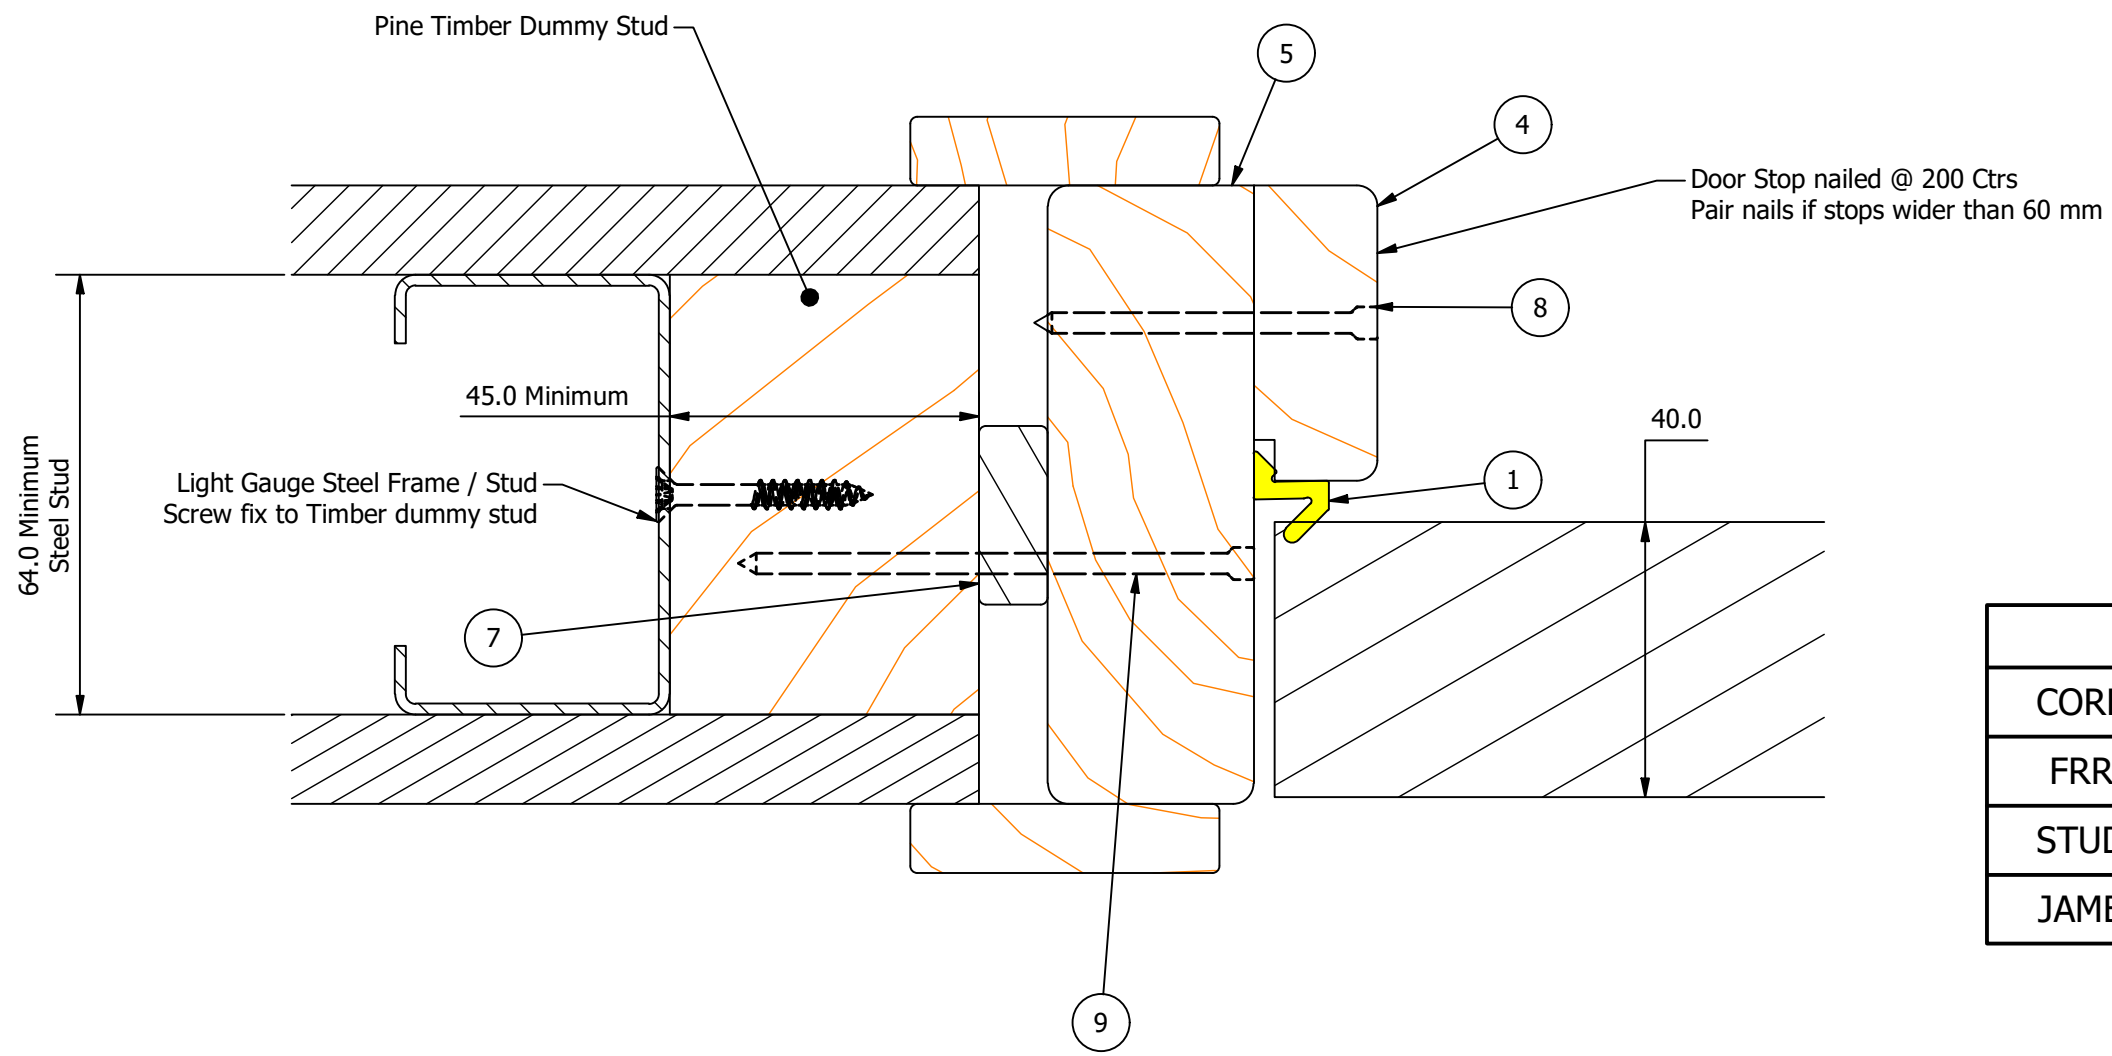

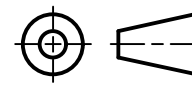


PART DETAILS			
ITEM	STOCK NUMBER	DESCRIPTION	COMMENTS
1	AQ21	Schlegel Aquamac Perimeter Seal	
4	J4-DS FRR	Full Width Door Stop 18 mm Pine	To suit AQ21 Pine
5	J4	J4 Jamb, 30 mm Pine	92-600 mm wide available
7	WB	Wedging Block	Cut to suit
8	N50x3.2mm	Galvanised Jolthead Nail 50x3.2mm	200mm Ctrs Typ
9	N75x3.2mm	Galvanised Jolthead Nail 75x3.2mm	See installation instructions for fixing points



Specifications	
CORE	Infernoguard Smoke
FRR	-/-/-sm
STUD	Steel
JAMB	J4

Drawn	Roy MACINTYRE	 SOTERIA DOORS Innovative Openings	Edward Street Dargaville 0310 Ph.: 0508 966 378	
Client	Soteria			
Job	-			
Drawing Type	Installation	J4 Jamb Smoke Door - Steel Jamb Wall Installation		
Job No.	-			
ALL DIMENSIONS ARE IN MILLIMETERS UNLESS OTHERWISE STATED TOLERANCES UNLESS OTHERWISE STATED: LINEAR: X - ±1 HOLES: ±0.1 X.X- ±0.1 ANGULAR: X.X - ±0.1° X.XX- ±0.05		 3rd ANGLE PROJECTION	Drawing No.	J4 SM SS
		© COPYRIGHT	Revision	B
			Sheet No.	1 / 1