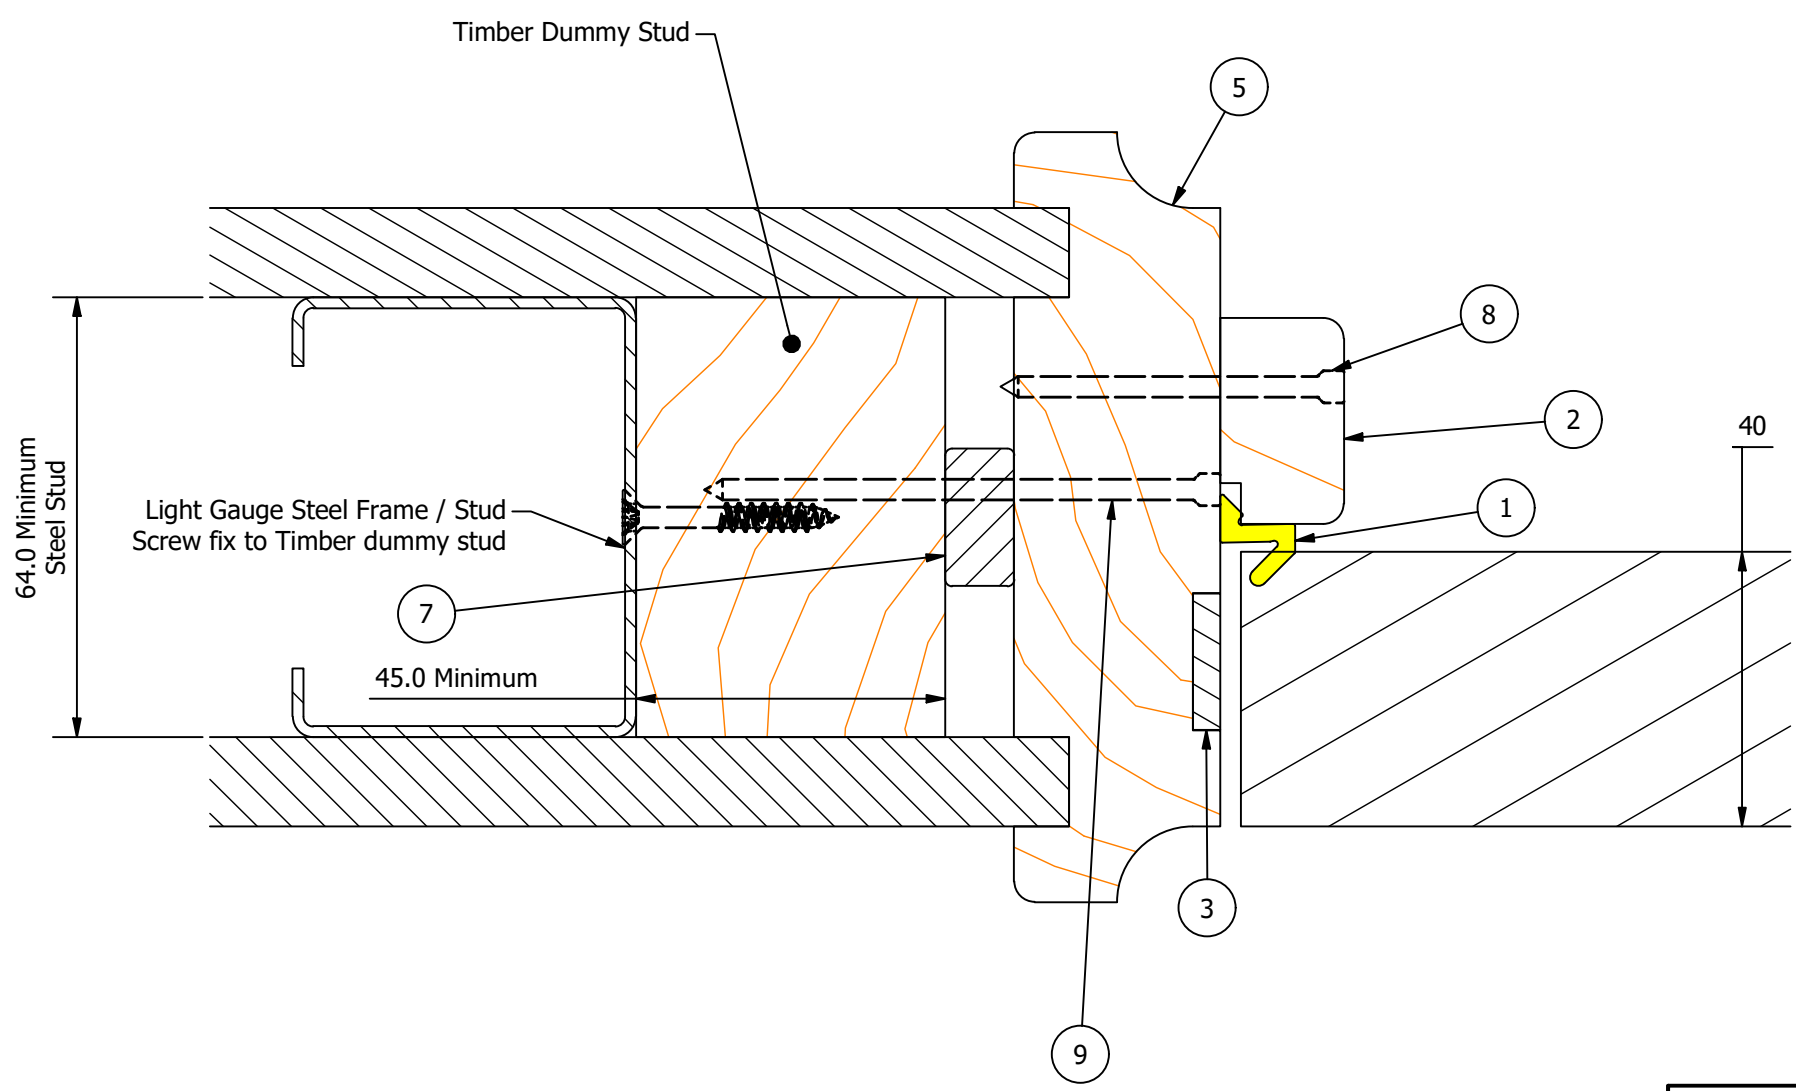

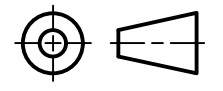


PART DETAILS			
ITEM	STOCK NUMBER	DESCRIPTION	COMMENTS
1	AQ21	Schlegel Aquamac Perimeter Seal	
2	DS 30 x 18 mm FRR	Door Stop	To suit AQ21 Seal
3	IS	20 x 4 mm Intumescent Strip	
5	J2a FRR	J2a Jamb, 30 mm	92-600 mm wide available
7	WB	Wedging Block	Cut to suit
8	N50x3.2mm	Galvanised Jolthead Nail 50x3.2mm	200mm Ctrs Typ
9	N75x3.2mm	Galvanised Jolthead Nail 75x3.2mm	See installation instructions for fixing points



Specifications	
CORE	Infernoguard Smoke
FRR	-/-/sm
STUD	Steel
JAMB	J2a (FRR)

Drawn	Roy MACINTYRE	 SOTERIA DOORS Innovative Openings	Edward Street Dargaville 0310 Ph.: 0508 966 378	
Client	Soteria			
Job	-			
Drawing Type	Installation	J2a Fire Resistance Rated Jamb - Steel Stud Wall Installation		
Job No.	-			
ALL DIMENSIONS ARE IN MILLIMETERS UNLESS OTHERWISE STATED TOLERANCES UNLESS OTHERWISE STATED: LINEAR: X - ±1 HOLES: ±0.1 X.X - ±0.1 ANGULAR: X.X - ±0.1° X.XX - ±0.05		 3rd ANGLE PROJECTION	Drawing No.	J2a SM SS
		© COPYRIGHT	Revision	C
			Sheet No.	1 / 1