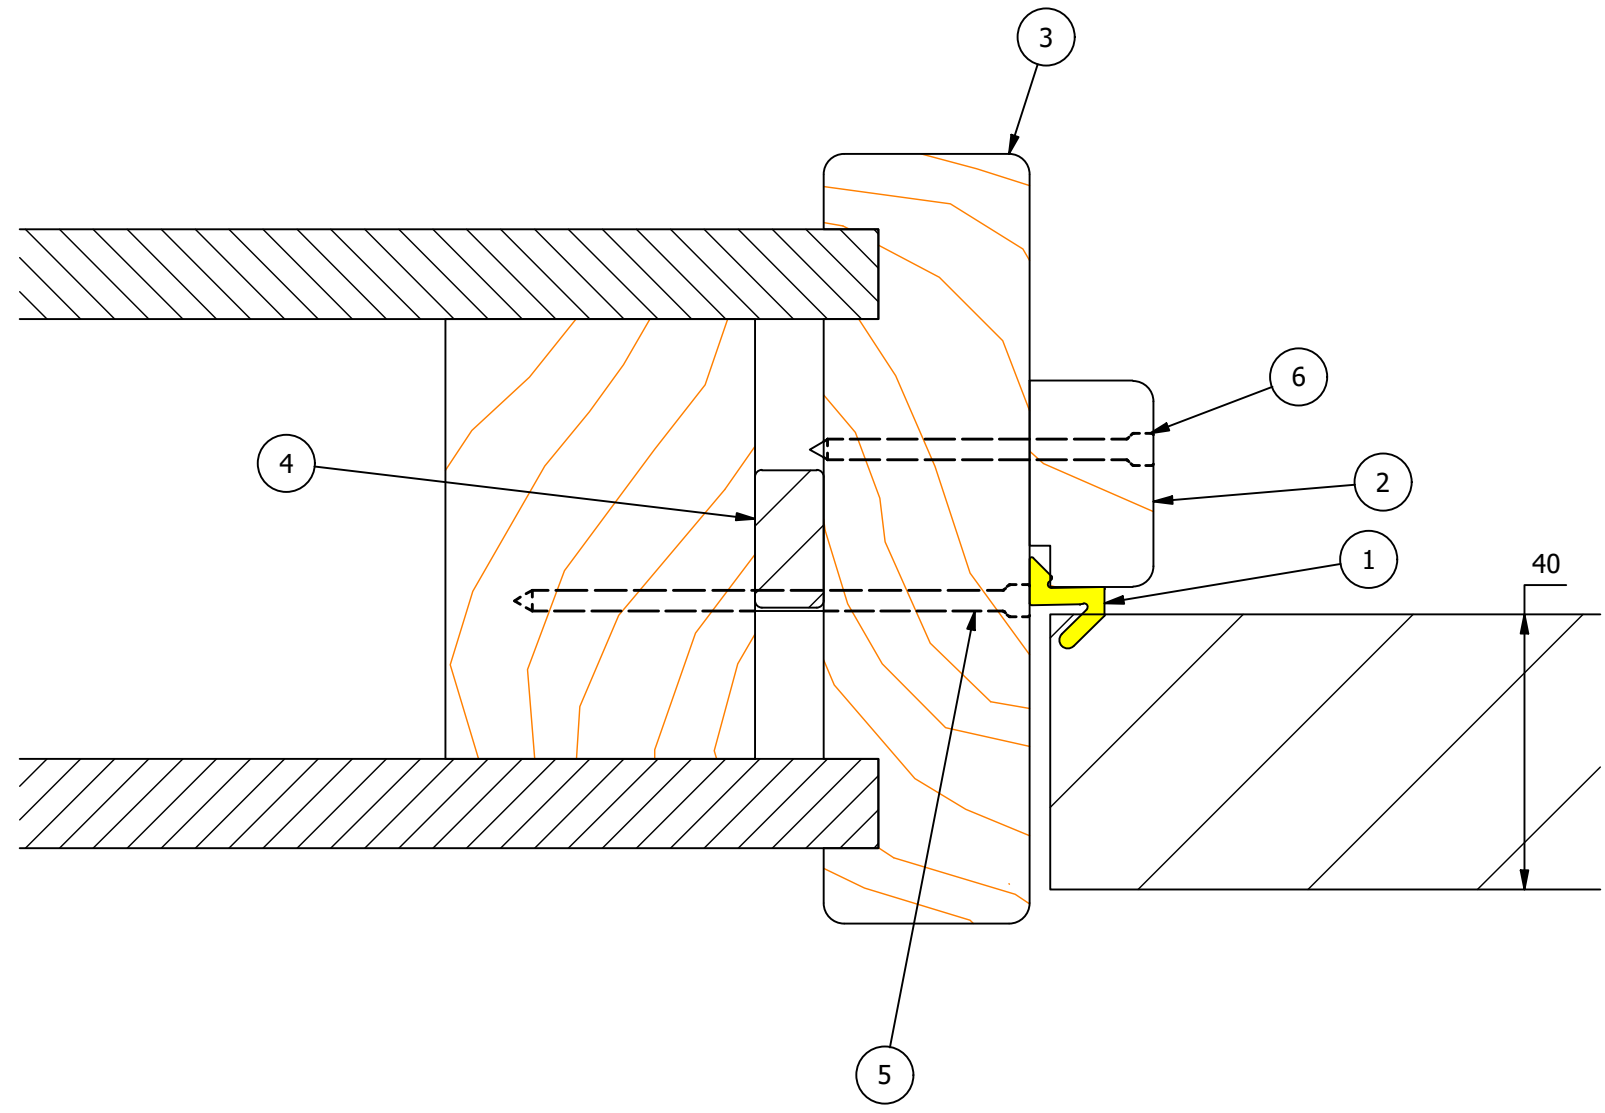

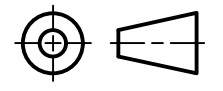


PART DETAILS			
ITEM	STOCK NUMBER	DESCRIPTION	COMMENTS
1	AQ21	Schlegel Aquamac Perimeter Seal	
2	DS 30 x 18 mm FRR	Door Stop	To suit AQ21 Seal
3	J2	J2 Jamb, 30 mm Pine	92-600 mm wide available
4	WB	Wedging Block	Cut to suit
5	N75x3.2mm	Galvanised Jolthead Nail	See installation instructions for fixing points
6	N50x3.2mm	Galvanised Jolthead Nail	200mm Ctrs Typ



Specifications	
CORE	Infernoguard Smoke
FRR	-/-/sm
STUD	Timber
JAMB	J2

Drawn	Roy MACINTYRE	 SOTERIA DOORS Innovative Openings	Edward Street Dargaville 0310 Ph.: 0508 966 378	
Client	Soteria			
Job	-			
Drawing Type	Installation	J2 Jamb Smoke Door - Timber Stud Wall Installation		
Job No.	-			
ALL DIMENSIONS ARE IN MILLIMETERS UNLESS OTHERWISE STATED		 3rd ANGLE PROJECTION	Drawing No.	
TOLERANCES UNLESS OTHERWISE STATED: LINEAR: X - ±1 HOLES: ±0.1 X.X - ±0.1 ANGULAR: X.X - ±0.1° X.XX - ±0.05			J2 SM TS	
© COPYRIGHT		Revision	Sheet No.	
		B	1 / 1	