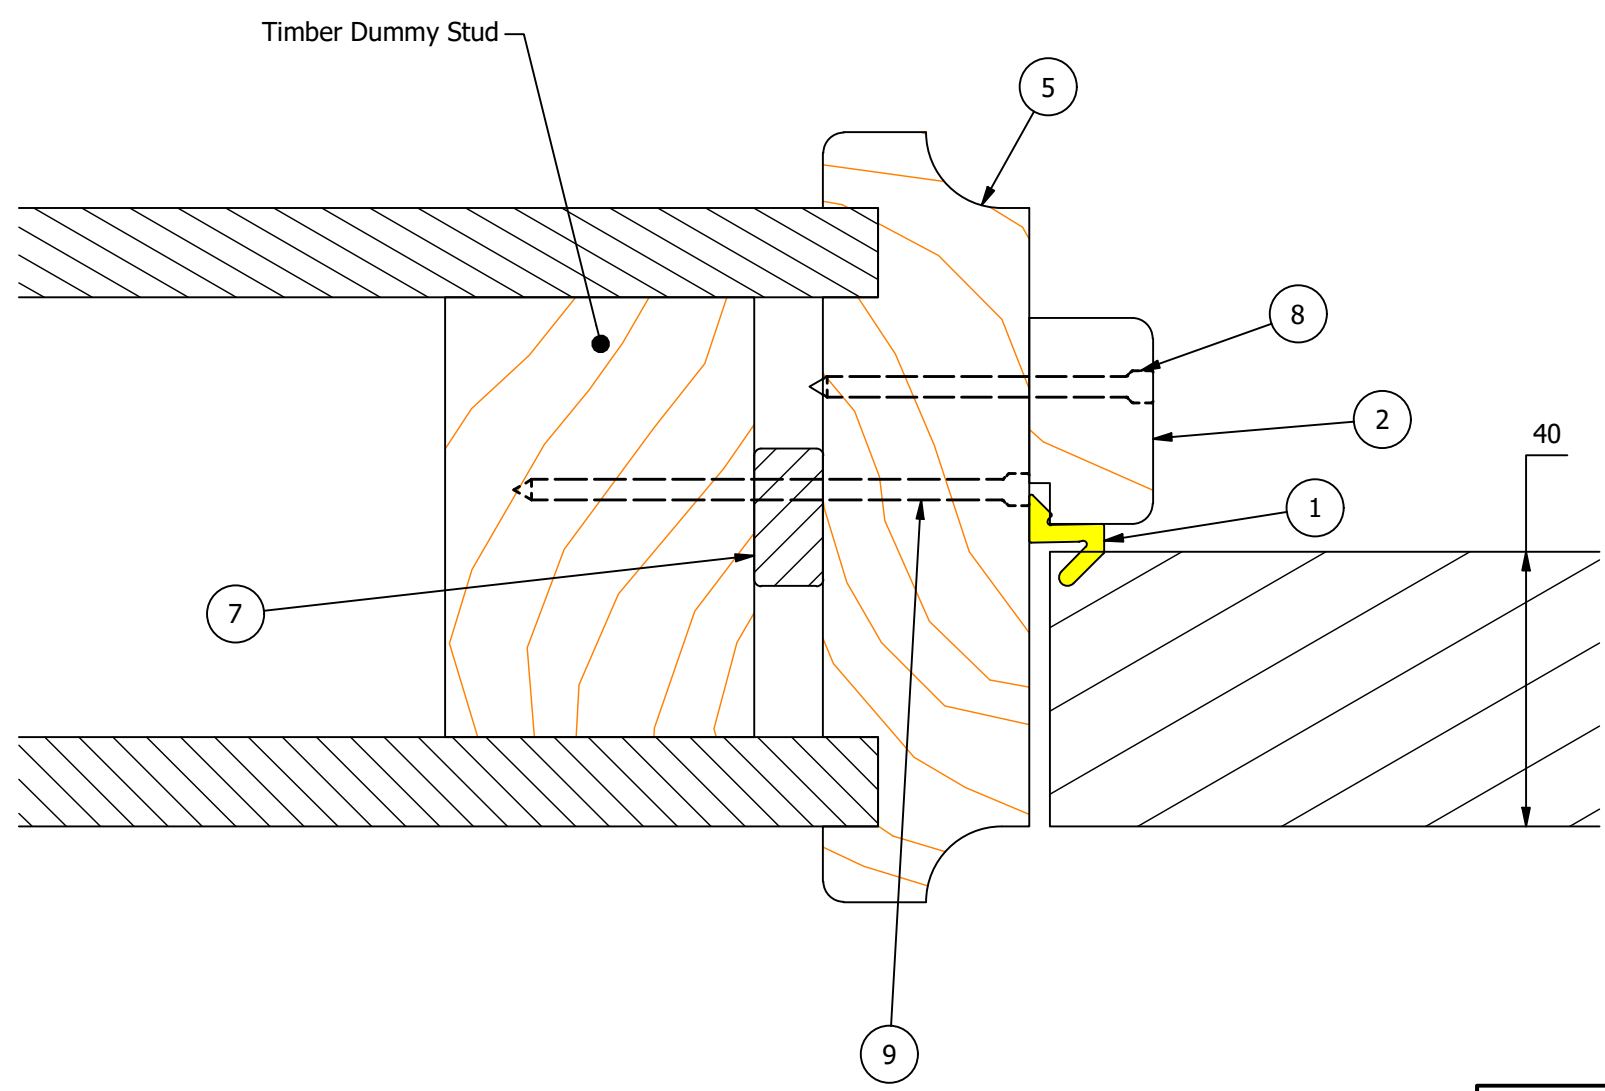

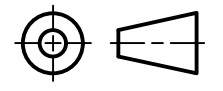


PART DETAILS			
ITEM	STOCK NUMBER	DESCRIPTION	COMMENTS
1	AQ21	Schlegel Aquamac Perimeter Seal	
2	DS 30 x 18 mm FRR	Door Stop	To suit AQ21 Seal
5	J2a FRR	J2a Jamb, 30 mm	92-600 mm wide available
7	WB	Wedging Block	Cut to suit
8	N50x3.2mm	Galvanised Jolthead Nail 50x3.2mm	200mm Ctrs Typ
9	N75x3.2mm	Galvanised Jolthead Nail 75x3.2mm	See installation instructions for fixing points



Specifications	
CORE	Infernoguard Smoke
FRR	-/-sm
STUD	Timber
JAMB	J2a (FRR)

Drawn	Roy MACINTYRE	 <b>SOTERIA DOORS</b> Innovative Openings	Edward Street Dargaville 0310 Ph.: 0508 966 378
Client	Soteria		
Job	-		
Drawing Type	Installation	J2a Fire Resistance Rated Jamb - Steel Stud Wall Installation	
Job No.	-	 3rd ANGLE PROJECTION	Drawing No. <b>J2a SM TS</b>
ALL DIMENSIONS ARE IN MILLIMETERS UNLESS OTHERWISE STATED TOLERANCES UNLESS OTHERWISE STATED: LINEAR: X - ±1      HOLES: ±0.1 X.X - ±0.1      ANGULAR: X.X - ±0.1° X.XX - ±0.05			© COPYRIGHT
			Sheet No. <b>1 / 1</b>