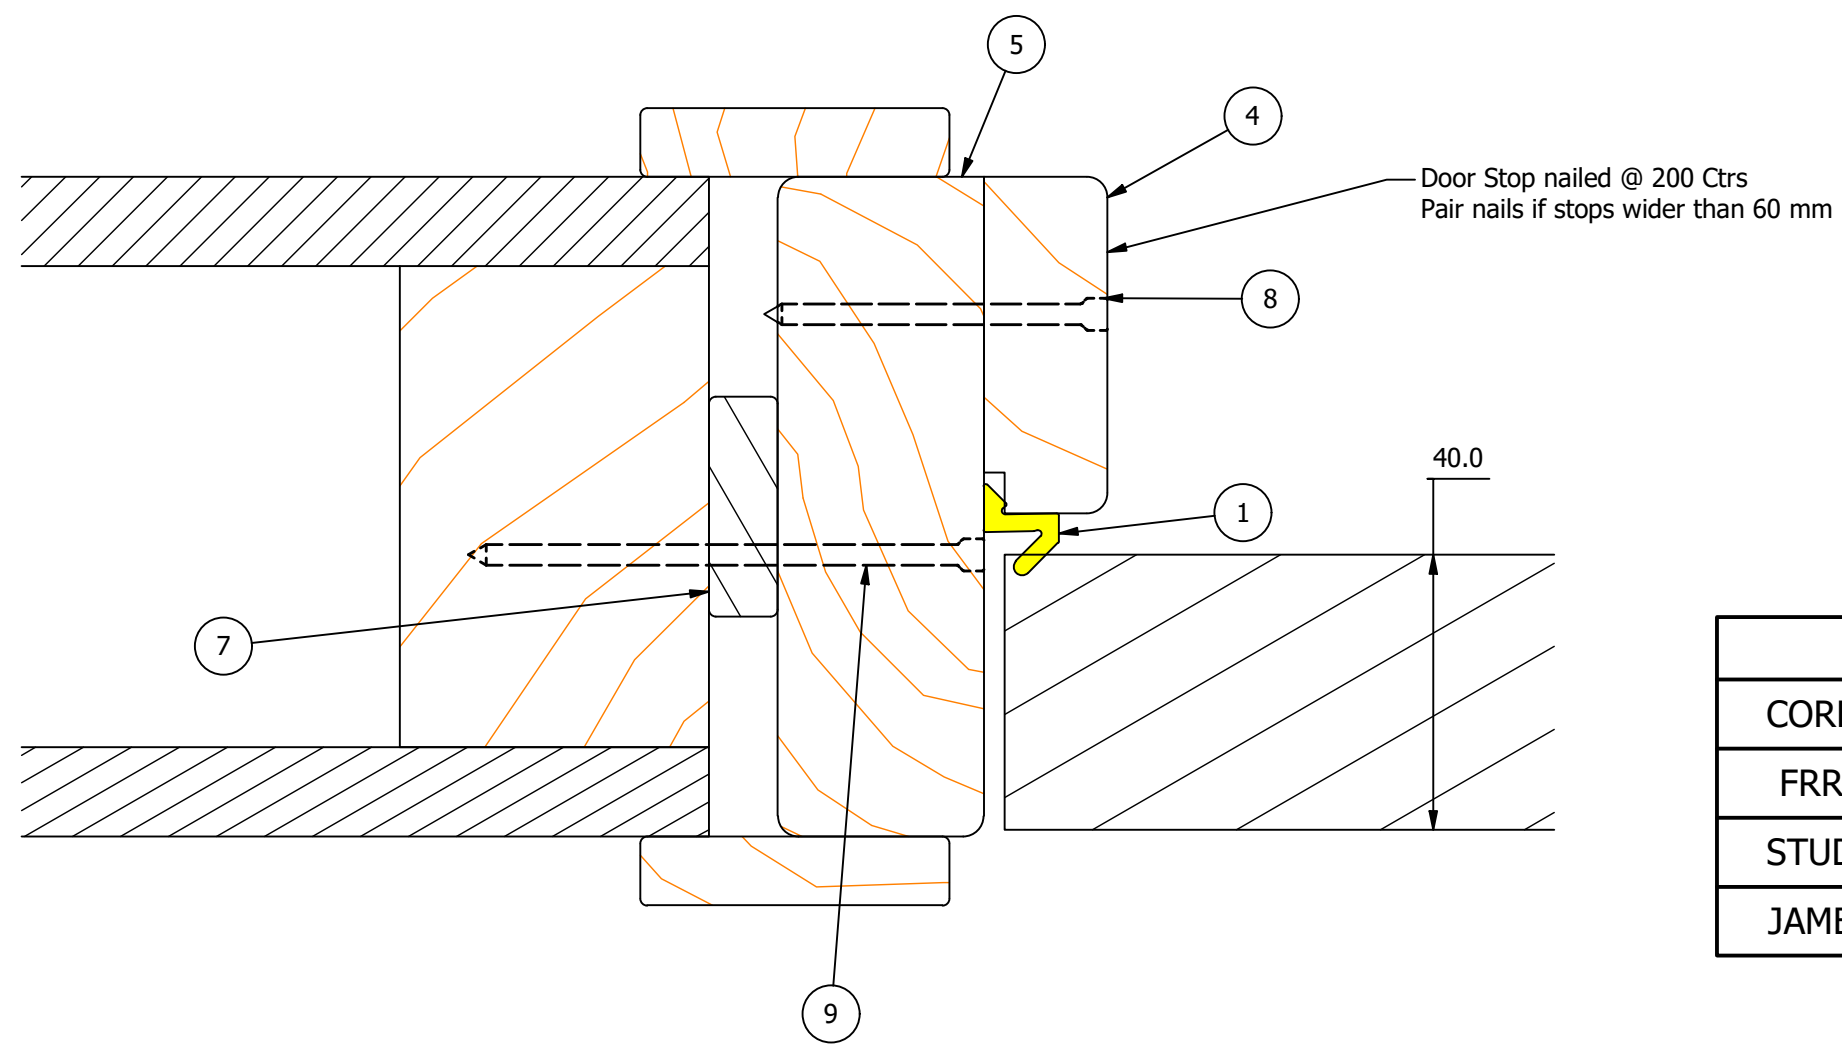

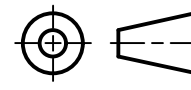


| PART DETAILS | | | |
|--------------|--------------|--------------------------------------|---|
| ITEM | STOCK NUMBER | DESCRIPTION | COMMENTS |
| 1 | AQ21 | Schlegel Aquamac Perimeter Seal | |
| 4 | J4-DS FRR | Full Width Door Stop 18 mm Pine | To suit AQ21 Pine |
| 5 | J4 | J4 Jamb, 30 mm Pine | 92-600 mm wide available |
| 7 | WB | Wedging Block | Cut to suit |
| 8 | N50x3.2mm | Galvanised Jolthead Nail 50x3.2mm | 200mm Ctrs Typ |
| 9 | N75x3.2mm | Galvanised Jolthead Nail 75x3.2mm | See installation instructions for fixing points |



| Specifications | |
|----------------|--------------------|
| CORE | Infernoguard Smoke |
| FRR | -/-/ -sm |
| STUD | Timber |
| JAMB | J4 |

| | | |
|--|---------------|--|
| Drawn | Roy MACINTYRE |  SOTERIA DOORS Innovative Openings Edward Street Dargaville 0310 Ph.: 0508 966 378 |
| Client | Soteria | |
| Job | - | |
| Drawing Type | Installation | |
| Job No. | - | J4 Jamb Smoke Door - Steel Jamb Wall Installation |
| ALL DIMENSIONS ARE IN MILLIMETERS UNLESS OTHERWISE STATED TOLERANCES UNLESS OTHERWISE STATED: LINEAR: X - ±1 HOLES: ±0.1 X.X- ±0.1 ANGULAR: X.X - ±0.1° X.XX- ±0.05 | |  3rd ANGLE PROJECTION Drawing No. J4 SM TS |
| © COPYRIGHT | | Revision B Sheet No. 1 / 1 |