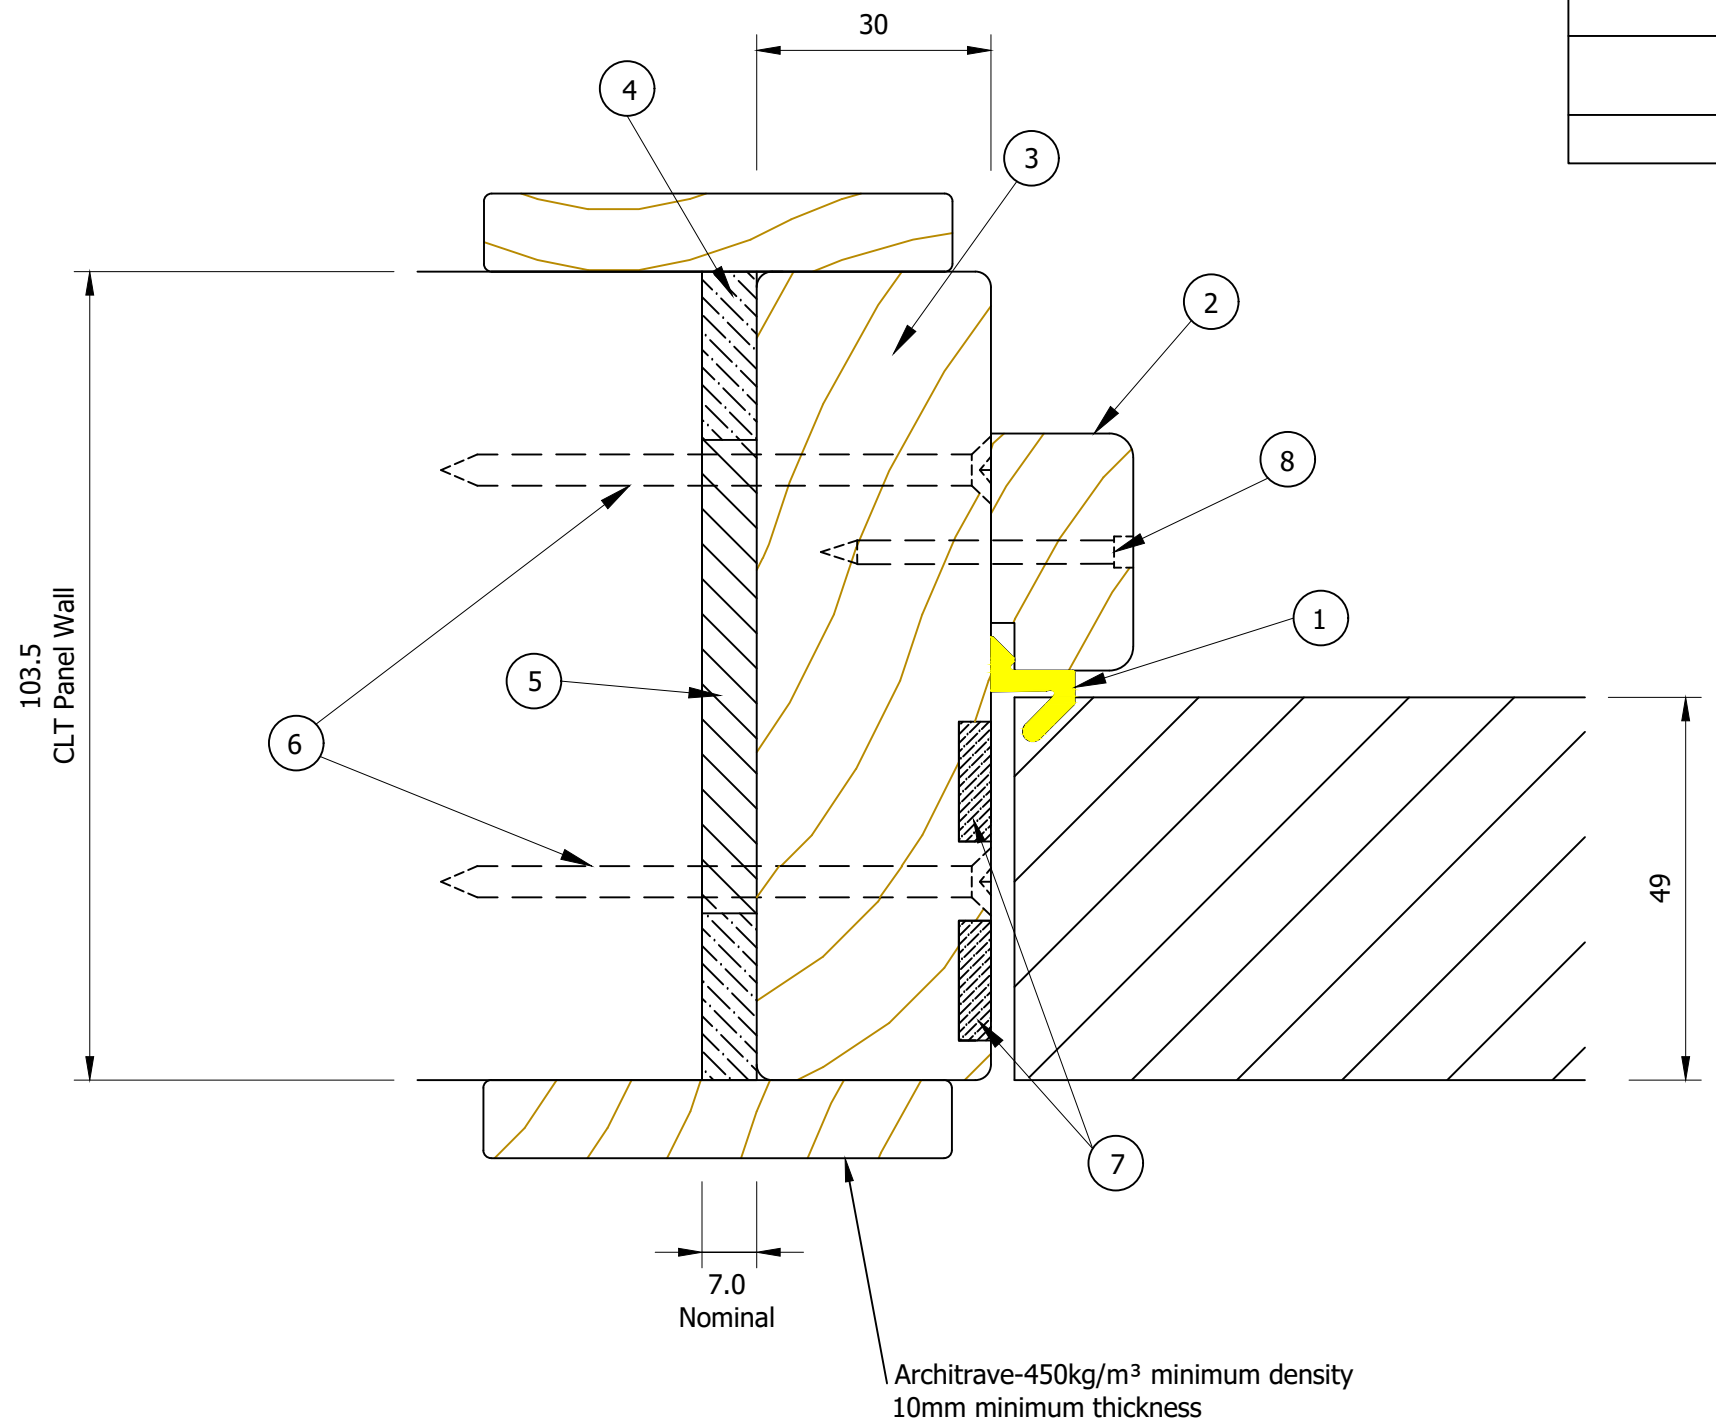

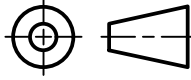


PART DETAILS			
ITEM NUMBER	STOCK NUMBER	DESCRIPTION	COMMENTS
1	AQ21	Schlegel Aquamac Perimeter Seal	
2	Doorstop 30mm x18mm	Finger Joint Pine =450 kg/m <sup>3</sup> Door Stop	To suit AQ21 Seal
3	J1 FRR	J1 Jamb 30mm Hardwood ,( Minimum Density =650 kg/m <sup>3</sup> )	92-600mm wide available
4	Infernoguard Mastic	Infernoguard Liquid Application Mastic	Min. 15mm depth
5	Rokstop	Rokstop Wool	Cut to suit
6	Wood Screws	70mm x 10g	Refer to install instructions for fixing points
7	Instumescent Strip	15 x 4.0mm Intumescent Strip	
8	N40 x 3.2MM	Nail 40mm	200 crs Typical



Specifications	
Core	Infernoguard 60
FRR	-/60/60sm, -/60/30sm, -/60/-sm
Stud	CLT
Jamb	J1 (FRR)

Drawn	G . STABLES	 <b>SOTERIA™ DOORS</b> Innovative Openings	Edward Street Dargaville 0310 Ph.: 0508 966 378
Client	Doors 'n' More		
Job	-		
Drawing Type	<b>Installation</b>	<b>J1 Fire Resistance Rated Jamb - CLT Wall Installation</b>	
Date	24/9/2024		
ALL DIMENSIONS ARE IN MILLIMETERS UNLESS OTHERWISE STATED  TOLERANCES UNLESS OTHERWISE STATED: LINEAR: X - ±2      HOLES: ±0.1 X.X - ±0.1      ANGULAR: X.X - ±0.1° X.XX - ±0.05		 3rd ANGLE PROJECTION	Drawing No. <b>J1 FRR60 CLT</b>
		© COPYRIGHT	Revision <b>A1</b>
			Sheet No. <b>1 / 1</b>