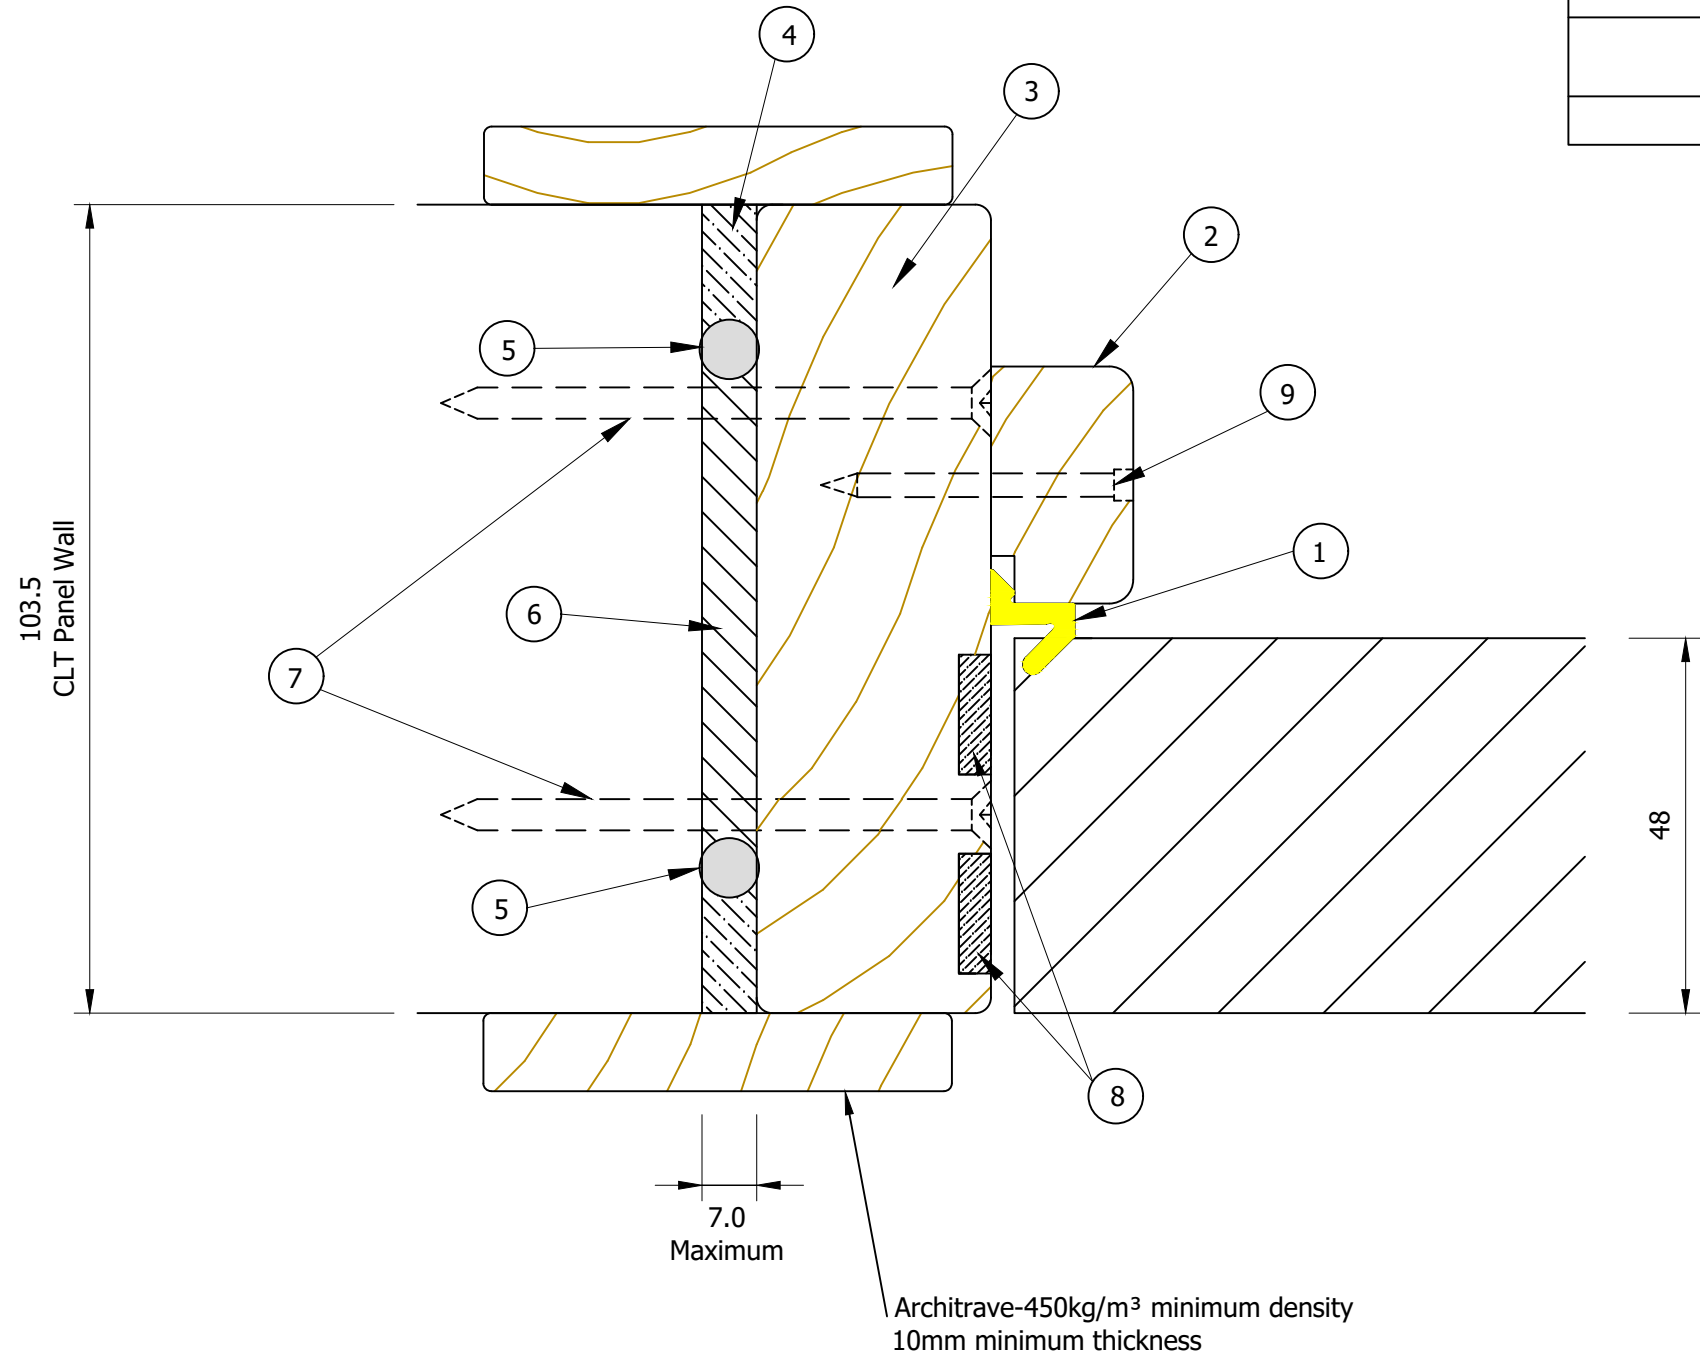

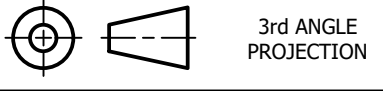


PART DETAILS			
ITEM NUMBER	STOCK NUMBER	DESCRIPTION	COMMENTS
1	AQ21	Schlegel Aquamac Perimeter Seal	
2	Doorstop 30mm x18mm	Finger Joint Pine =450 kg/m ³ Door Stop	To suit AQ21 Seal
3	J1 FRR	J1 Jamb Hardwood,(Minimum Density =650 kg/m ³)	92-600mm wide available
4	IS Mastic	Infernoguard Liquid Application Mastic	If wall has cladding ,Mastic must be deeper than cladding (min.15mm depth)
5	PEF Rod	Polyurethane Foam Backing Rod	Diameter to exceed gap width
6	WB	Wedging Block	Cut to suit
7	Wood Screws	70mm x 10g	Refer to install instructions for fixing points
8	Instumescent Strip	15 x 4.0mm Intumescent Strip	
9	N40 x 3.2MM	Jolthead Nail 40mm	200 crs Typical



Specifications	
Core	Infernoguard 30
FRR	-/30/30sm,-/30/-sm
Stud	CLT
Jamb	J1 (FRR)

Drawn	G . STABLES	 SOTERIA™ DOORS Innovative Openings	Edward Street Dargaville 0310 Ph.: 0508 966 378	
Client	Doors 'n' More			
Job	-			
Drawing Type	Installation	J1 Fire Resistance Rated Jamb-CLT Wall Installation		
Date	13/9/2023			
ALL DIMENSIONS ARE IN MILLIMETERS UNLESS OTHERWISE STATED		 3rd ANGLE PROJECTION	Drawing No. J1 FRR30 CLT	
TOLERANCES UNLESS OTHERWISE STATED: LINEAR: X - ±2 HOLES: ±0.1 X.X - ±0.1 ANGULAR: X.X - ±0.1° X.XX - ±0.05			Revision A1	Sheet No. 1 / 1
		© COPYRIGHT		