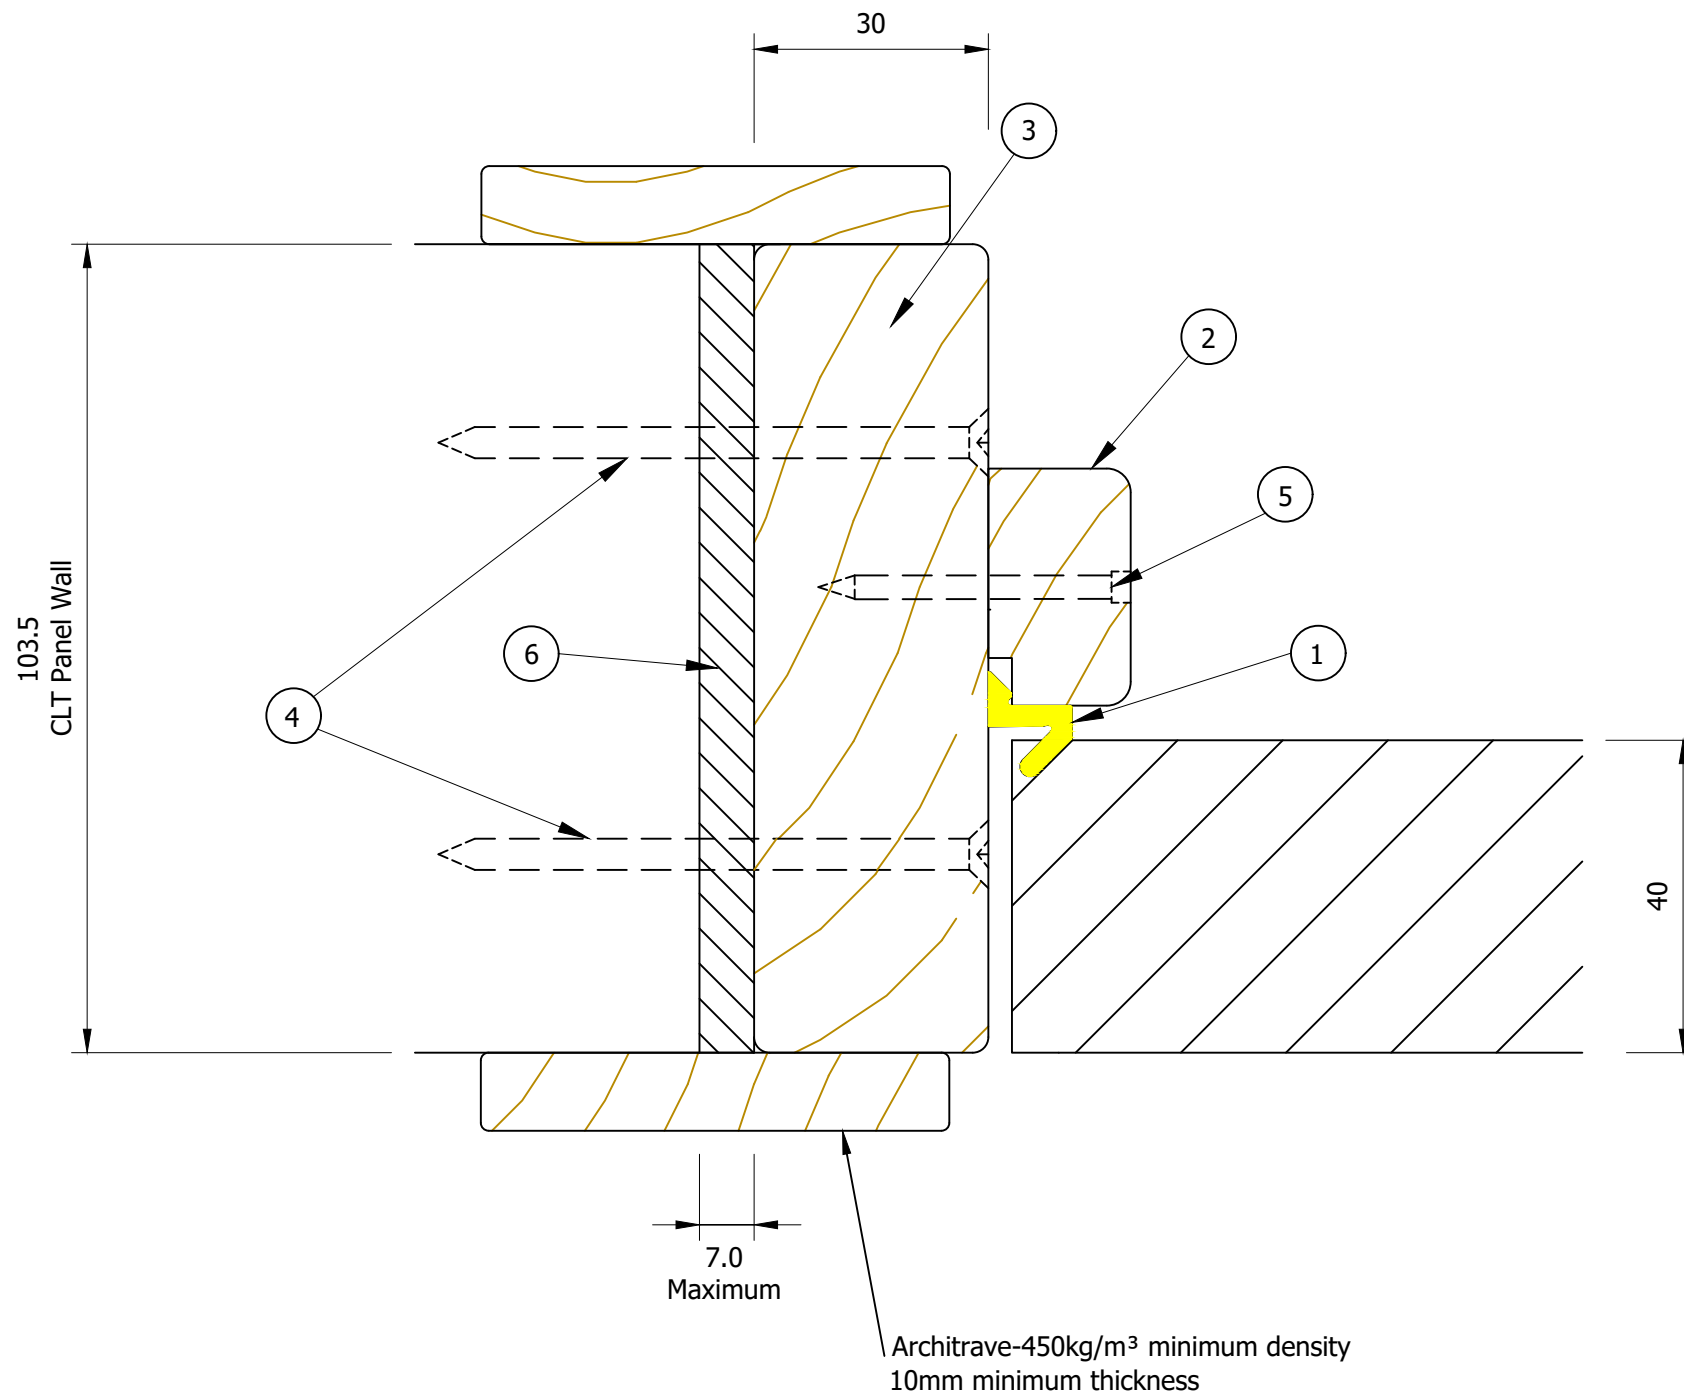

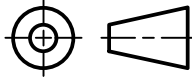


PART DETAILS			
ITEM NUMBER	STOCK NUMBER	DESCRIPTION	COMMENTS
1	AQ21	Schlegel Aquamac Perimeter Seal	
2	Doorstop 30mm x18mm	Finger Joint Pine =450 kg/m ³ Door Stop	To suit AQ21 Seal
3	J1 FRR	J1 Jamb -Pine	92-600mm wide available
4	Wood Screws	70mm x 10g	Refer to install instructions for fixing points
5	N40 x 3.2MM	Nail 40mm	200 crs Typical
6	WB	Wedging Block	Cut to Suit



Specifications	
Core	Infernoguard Smoke
FRR	-/-/ -sm
Stud	CLT
Jamb	J1 (FRR)

Drawn	G . STABLES	 SOTERIA™ DOORS Innovative Openings	Edward Street Dargaville 0310 Ph.: 0508 966 378	
Client	Doors 'n' More			
Job	-			
Drawing Type	Installation	J1 Fire Resistance Rated Jamb - CLT Wall Installation		
Date	13/9/2023			
ALL DIMENSIONS ARE IN MILLIMETERS UNLESS OTHERWISE STATED TOLERANCES UNLESS OTHERWISE STATED: LINEAR: X - ±2 HOLES: ±0.1 X.X - ±0.1 ANGULAR: X.X - ±0.1° X.XX - ±0.05		 3rd ANGLE PROJECTION	Drawing No. J1 SM CLT	
			Revision A1	Sheet No. 1 / 1
		© COPYRIGHT		