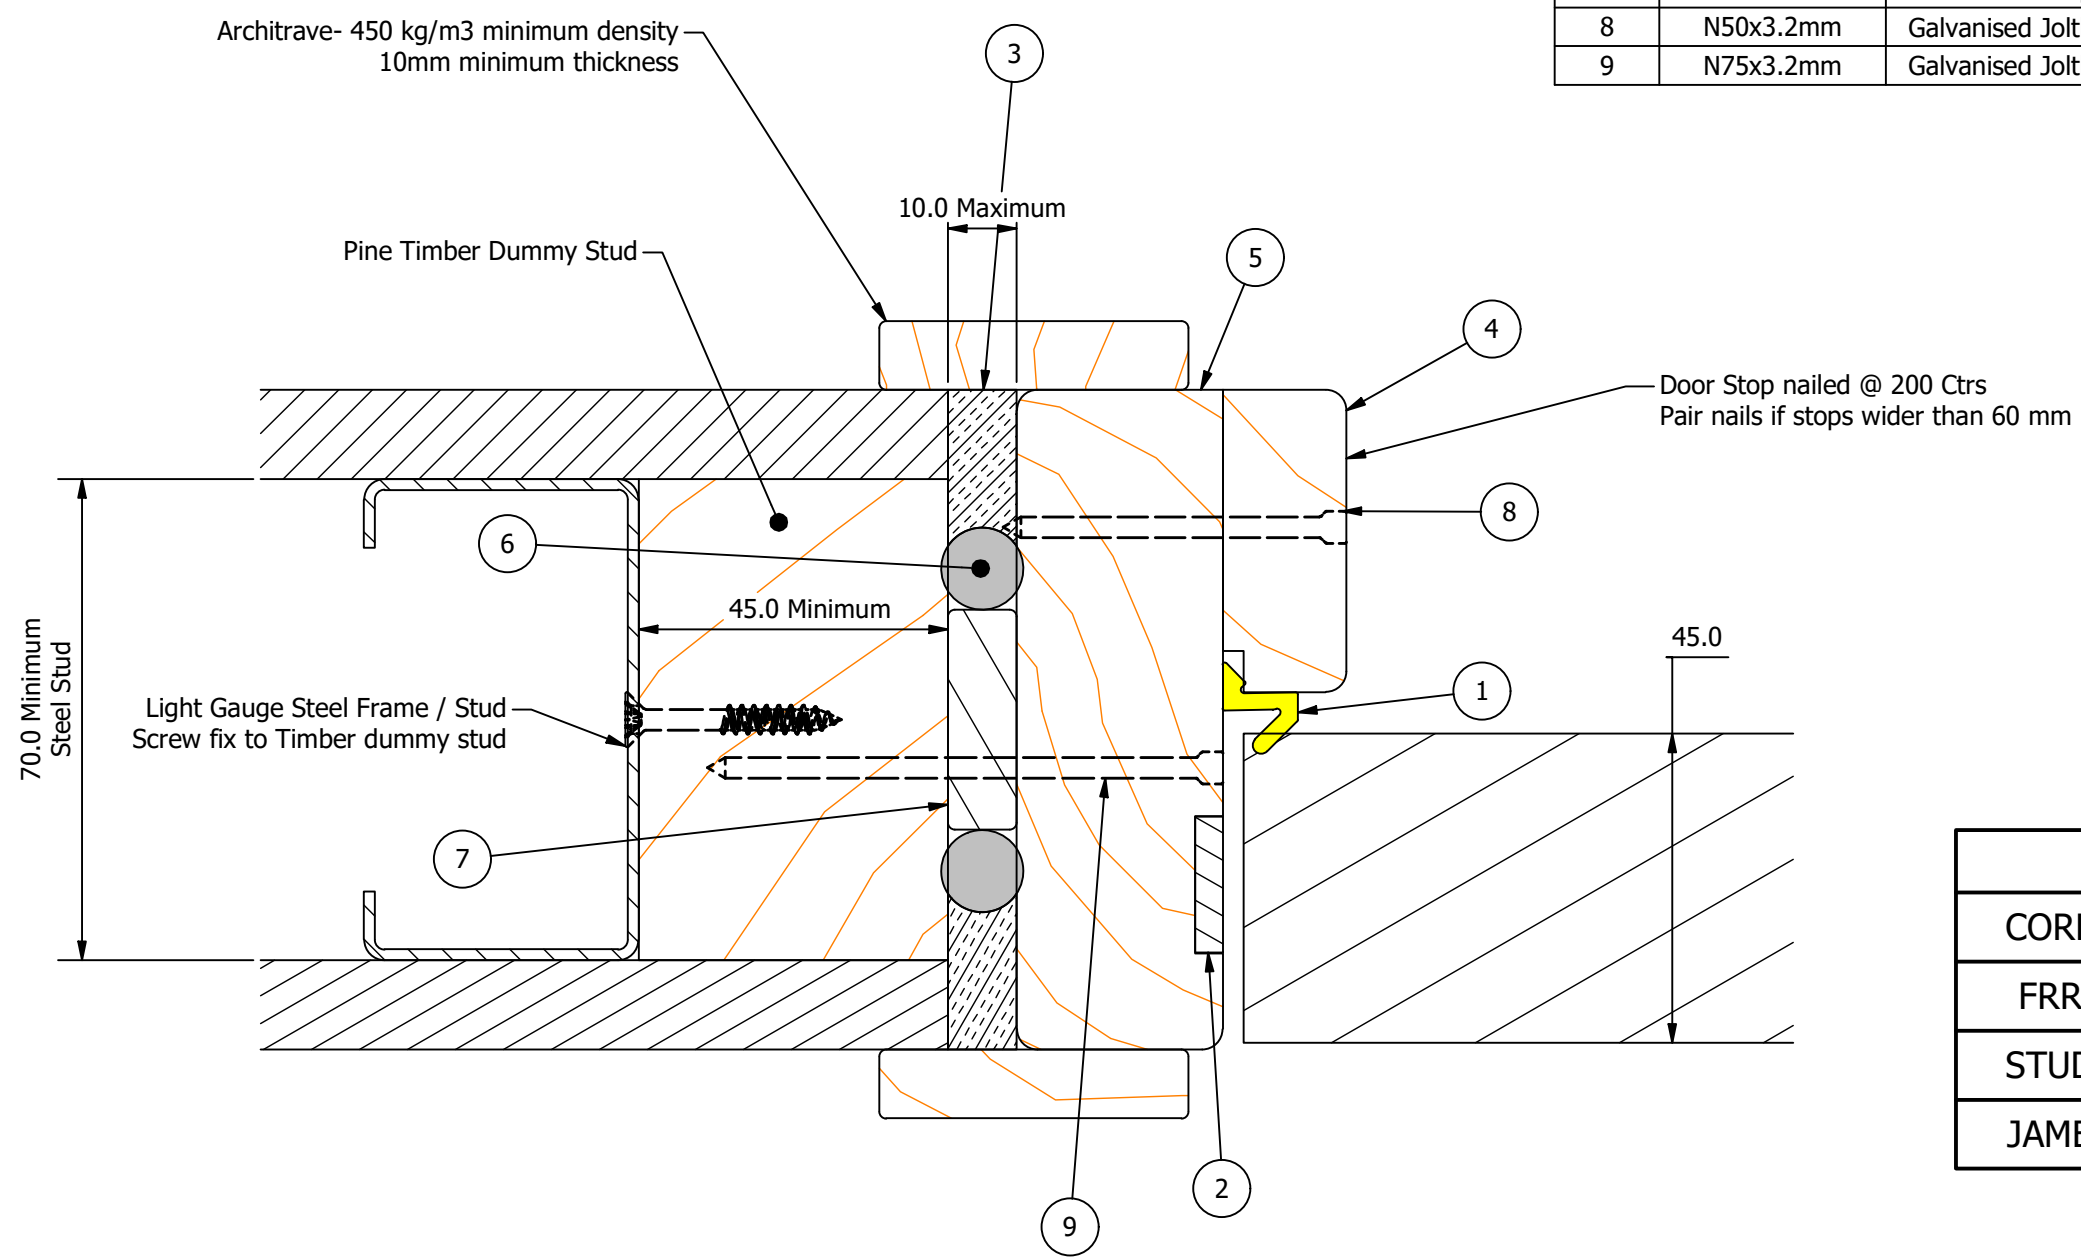

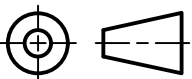


PART DETAILS			
ITEM	STOCK NUMBER	DESCRIPTION	COMMENTS
1	AQ21	Schlegel Aquamac Perimeter Seal	
2	IS	20 x 4 mm Intumescent Strip	
3	IS Mastic	Intumescent Liquid Application Mastic	If wall has cladding, Mastic must be deeper than cladding (min. 20mm depth)
4	J4-DS FRR	Full Width Door Stop 18 mm Pine	To suit AQ21 Pine
5	J4 FRR	J4 Jamb, 30 mm Pine	92-600 mm wide available
6	PEF Rod	Polyurethane Foam Backing Rod	Diameter to exceed gap width
7	WB	Wedging Block	Cut to suit
8	N50x3.2mm	Galvanised Jolthead Nail 50x3.2mm	200mm Ctrs Typ
9	N75x3.2mm	Galvanised Jolthead Nail 75x3.2mm	See installation instructions for fixing points



Specifications	
CORE	Infernoguard 30
FRR	-/30/30sm, -/30/-sm
STUD	Steel
JAMB	J4 (FRR)

Drawn	Roy MACINTYRE	 <b>Doors 'n' More</b> for good looking doors... on time! Edward Street Dargaville 0310 Ph.: 0508 966 378
Client	Doors 'n' More	
Job	-	
Drawing Type	Installation	J4 Fire Resistance Rated Jamb - Steel Jamb Wall Installation
Job No.	-	
ALL DIMENSIONS ARE IN MILLIMETRES UNLESS OTHERWISE STATED  TOLERANCES UNLESS OTHERWISE STATED: LINEAR: X - ±2      HOLES: ±0.1 X.X - ±0.1      ANGULAR: X.X - ±0.1° X.XX - ±0.05		 3rd ANGLE PROJECTION Drawing No. <b>J4 FRR30 SS</b> Revision <b>D</b> Sheet No. <b>1 / 1</b>
© COPYRIGHT		